

THE FOOD GROUP

FOOD COURT SPACE F-11
GARDEN STATE PLAZA
PARAMUS, NEW JERSEY


N&N Architectural Drafting Service
Computer Aided Design & Drafting/ CNC Programming

ARCHITECTURAL WOODWORKING SHOP DRAWINGS


DRAWING SCHEDULE:

- 0.1 TITLE SHEET.
- 1 GSP FOOD COURT PLAN VIEW; ELEVATION.
- 2 EQUIPMENT SCHEDULE.
- 3 TACO BELL & KFC FRONT COUNTER PLAN; ELEVATION.
- 4 TACO BELL COUNTER SECTIONS.
- 5 KFC FRONT COUNTER SECTIONS.
- 6 GREENLEAF'S & BANANAS FRONT COUNTER PLAN; ELEVATION.
- 7 GREENLEAF'S & BANANAS FRONT COUNTER SECTIONS.

COMMERCIAL DESIGNS REVIEW NOV 3, 2008:
APPROVED AS NOTED.
ALL DIMENSIONS ARE RESPONSIBILITY OF FABRICATOR.
LAMINATE MATERIALS TO BE SUBMITTED FOR APPROVAL.

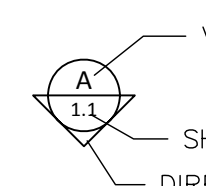
LEGEND:

VIEW
SHEET NO.
DIRECTION OF VIEW

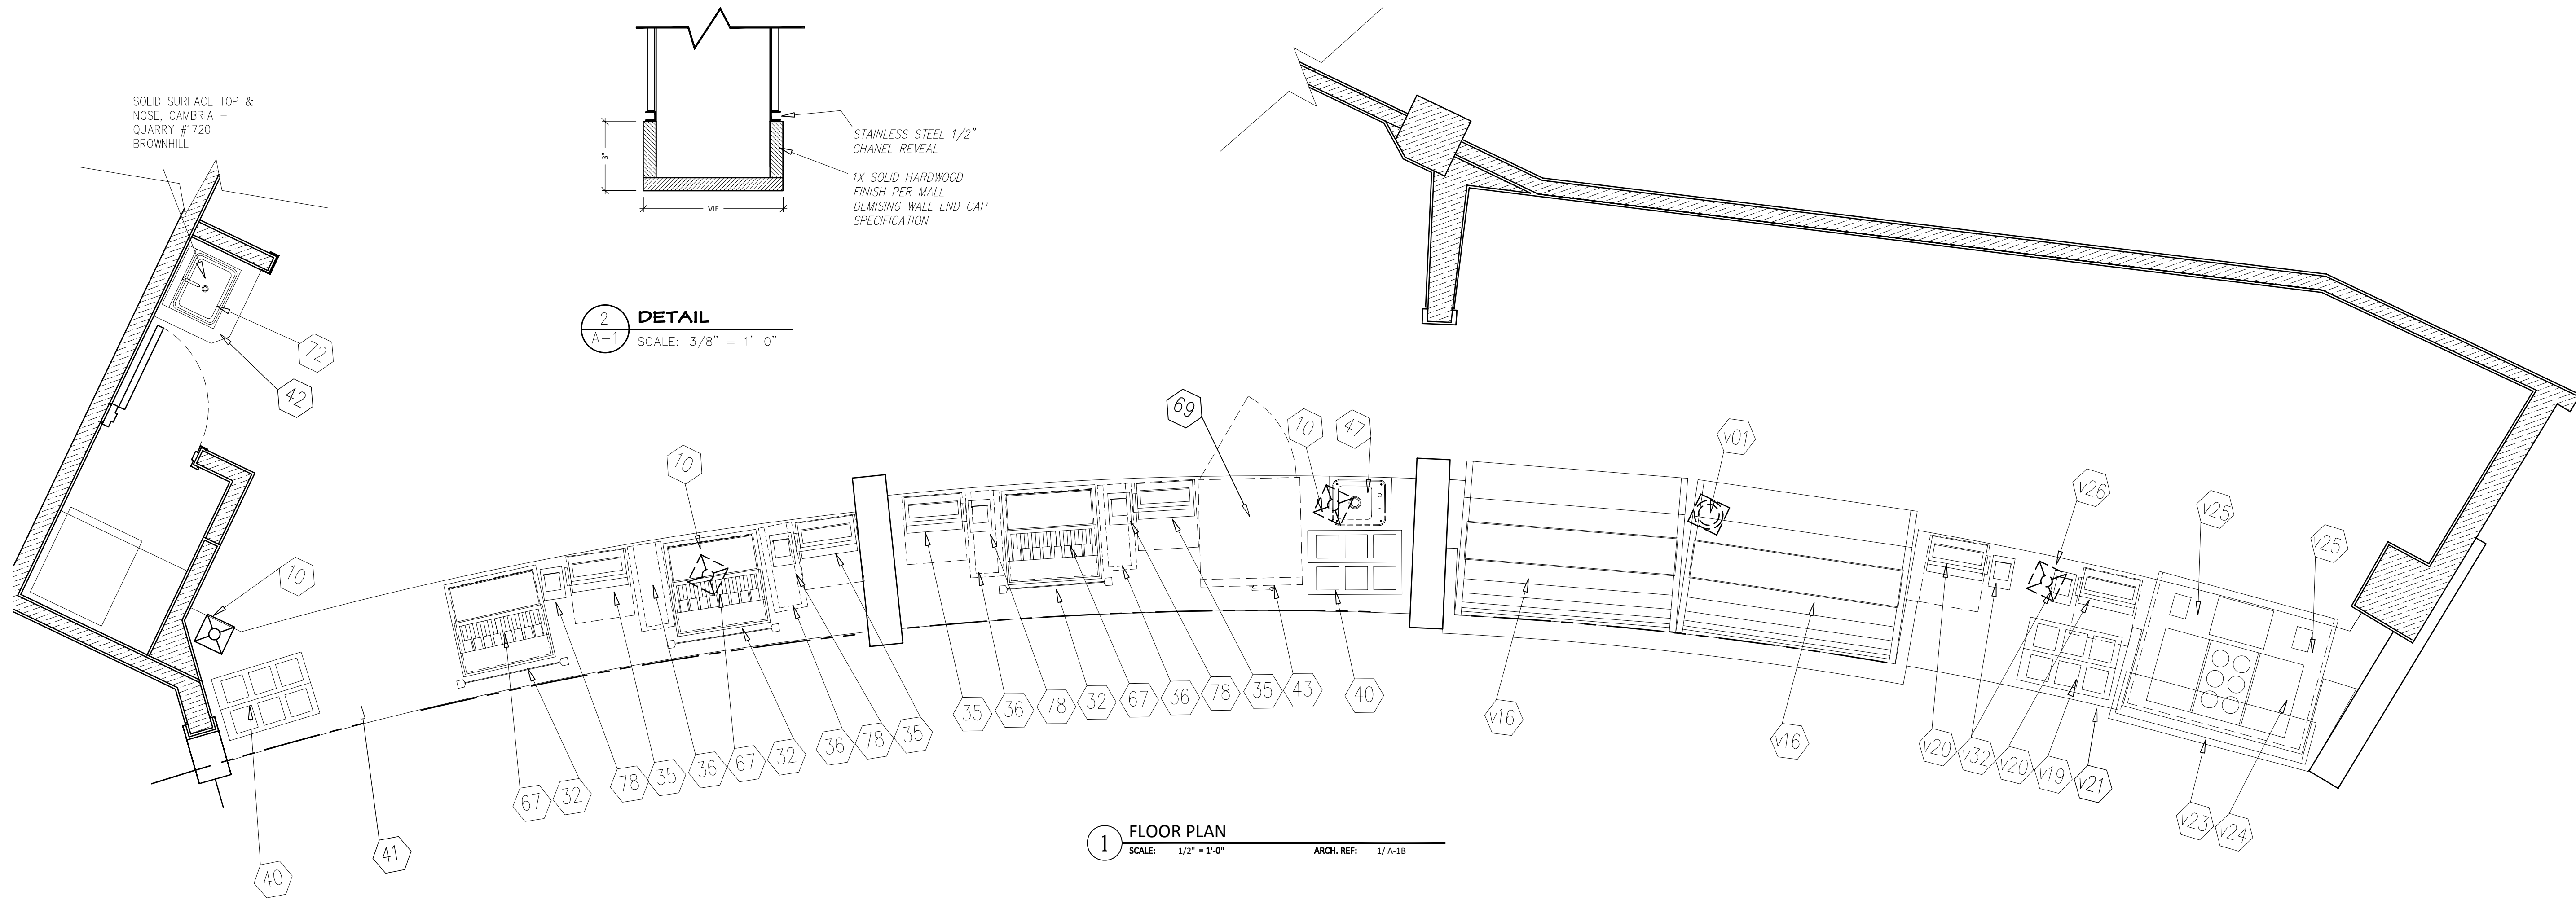0.1 OF 8



2 DETAIL
SCALE: 3/8" = 1'-0"

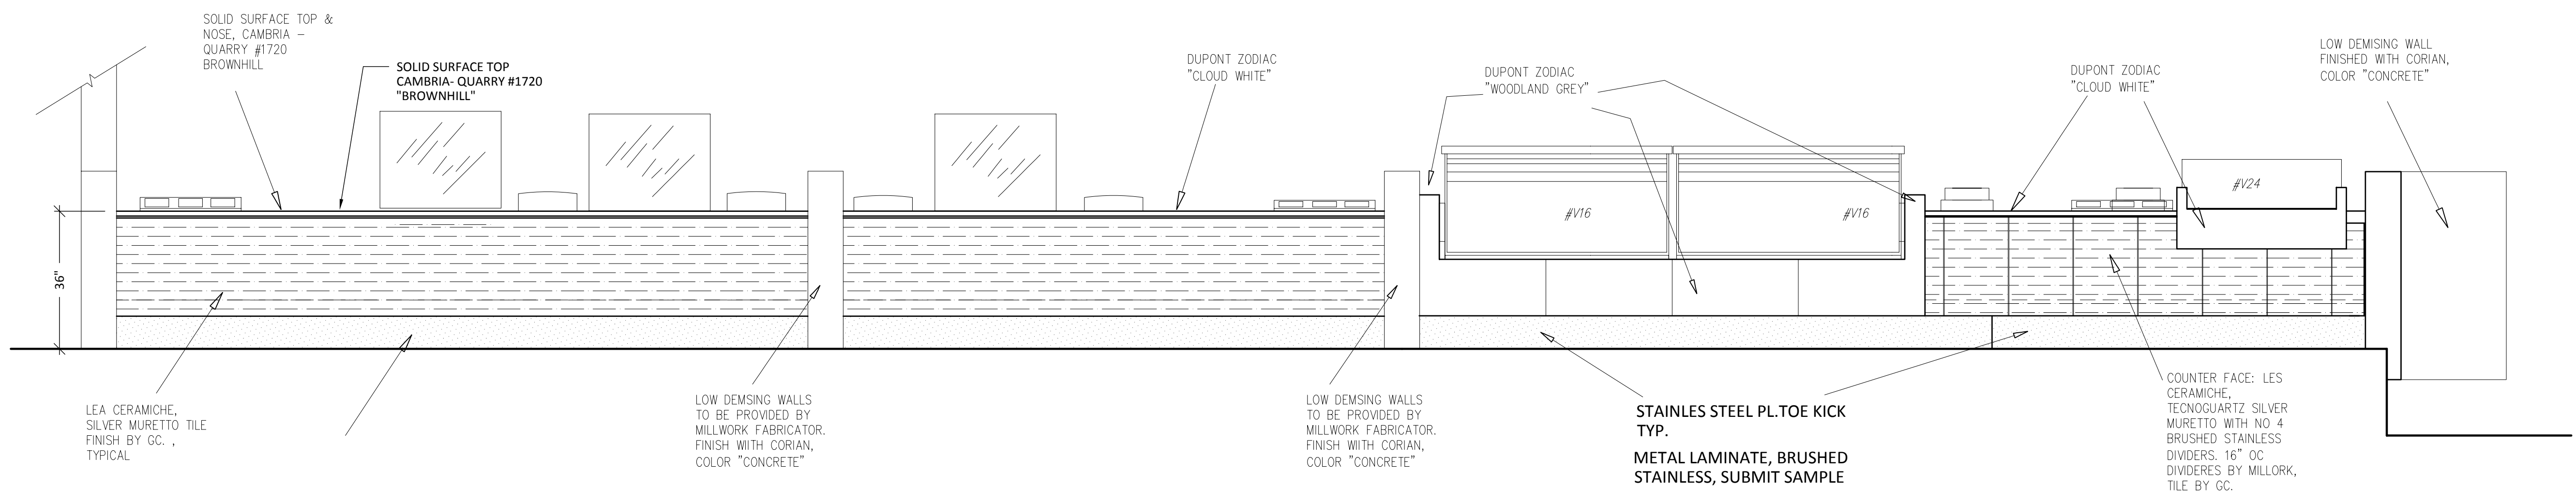
1 FLOOR PLAN
SCALE: 1/2" = 1'-0" ARCH. REF: 1/A-18



A STORE FRONT COUNTER ELEVATION
SCALE: 1/2" = 1'-0" ARCH. REF: 1/A-28

SHOP NOTES:

N&N Architectural Drafting Service
Computer Aided Design & Drafting/ CNC Programming

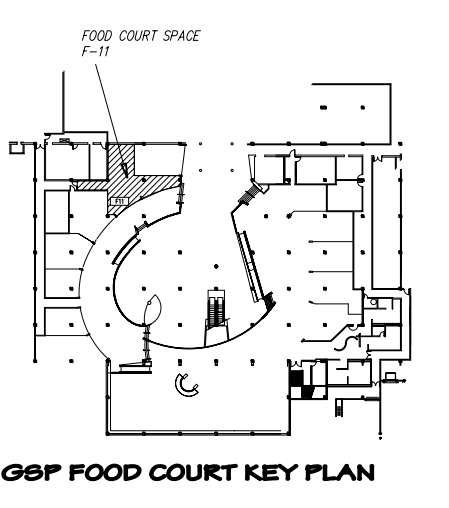


Drawn by: *Neno K.*


NO.	REVISION/REASON	DATE
1	PER NOTES	11-03
2	APPROVED AS NOTED	11-04

Project name and address:
THE FOOD GROUP
FOOD COURT SPACE F-11
GARDEN STATE PLAZA
PARAMUS, NEW JERSEY


Project:
GSP FOOD COURT
Date:
10-31-08
Job #

 


NOTE: SEE PLAN/ ELEVATION FOR FINISHES

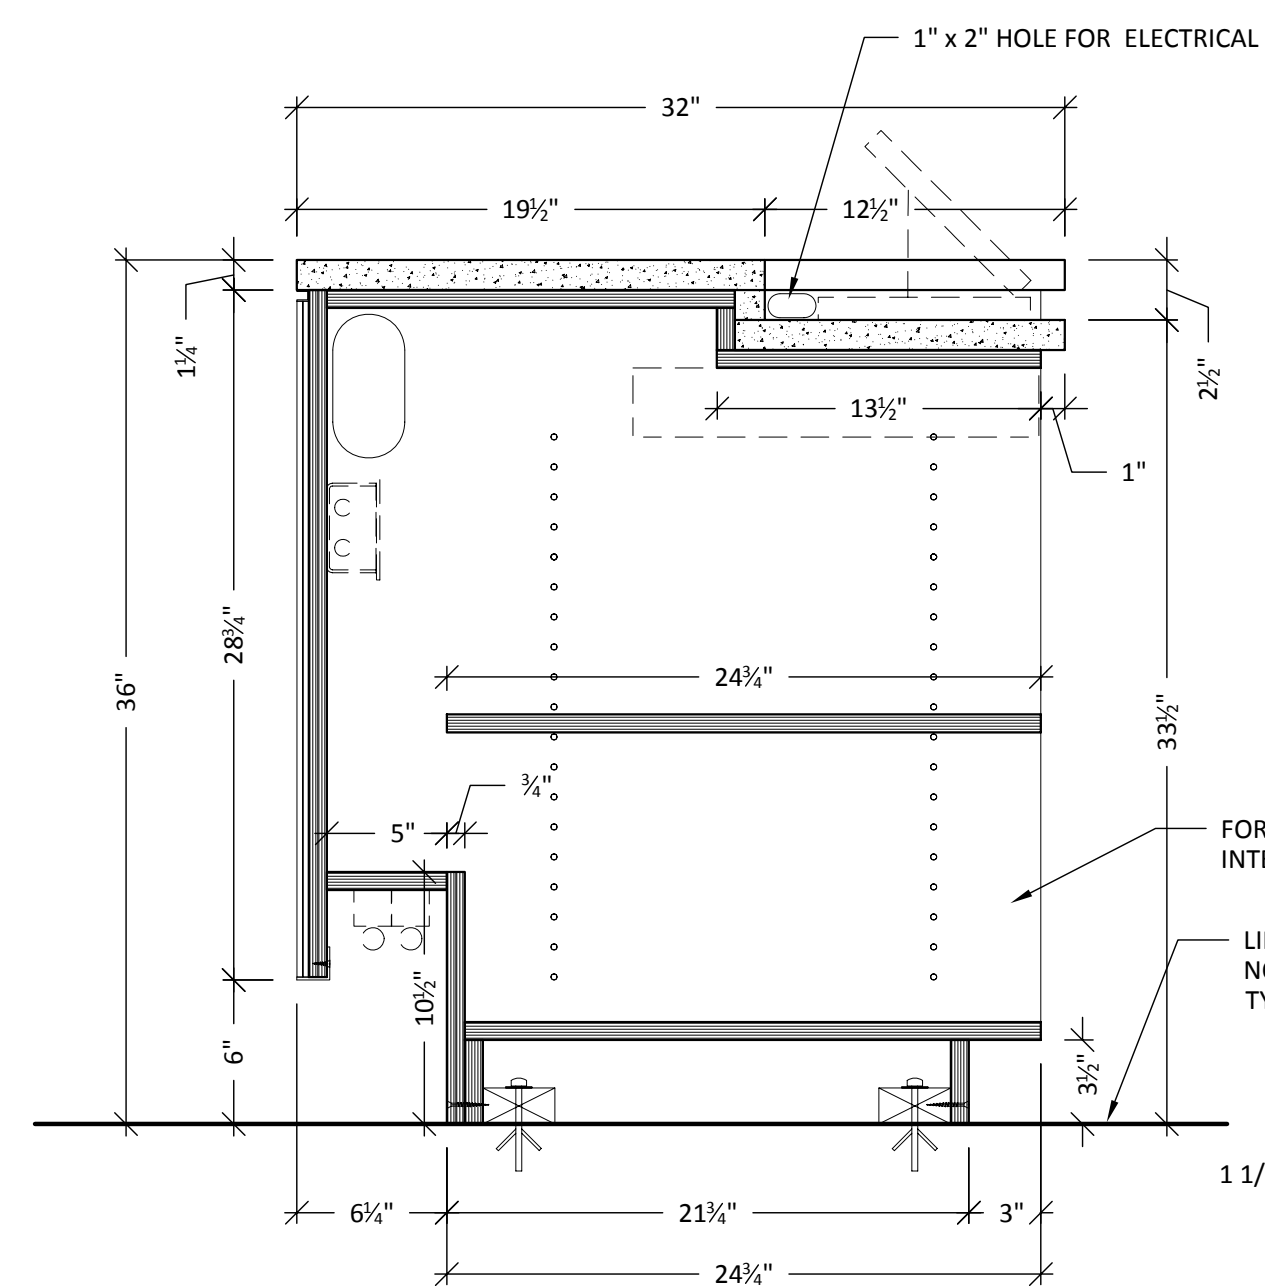


S1 SECTION- CASH REGISTER (ITEM #35)
SCALE: 1 1/2" = 1'-0"

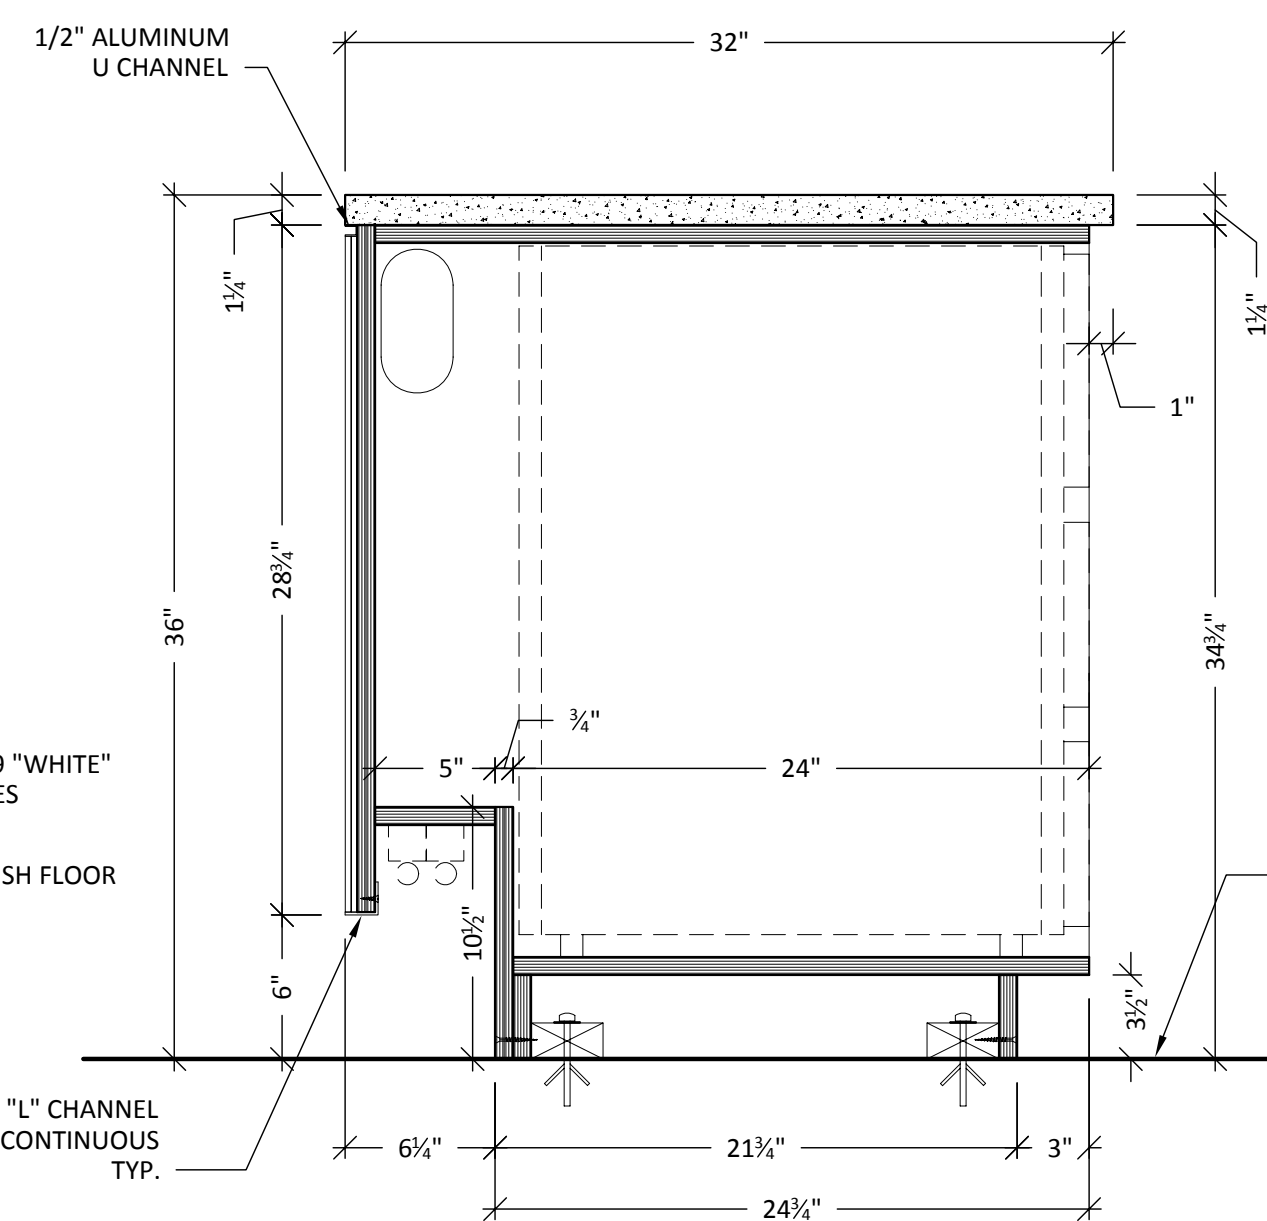


S2 SECTION- CUP DISPENSER (ITEM #36)
SCALE: 1 1/2" = 1'-0"

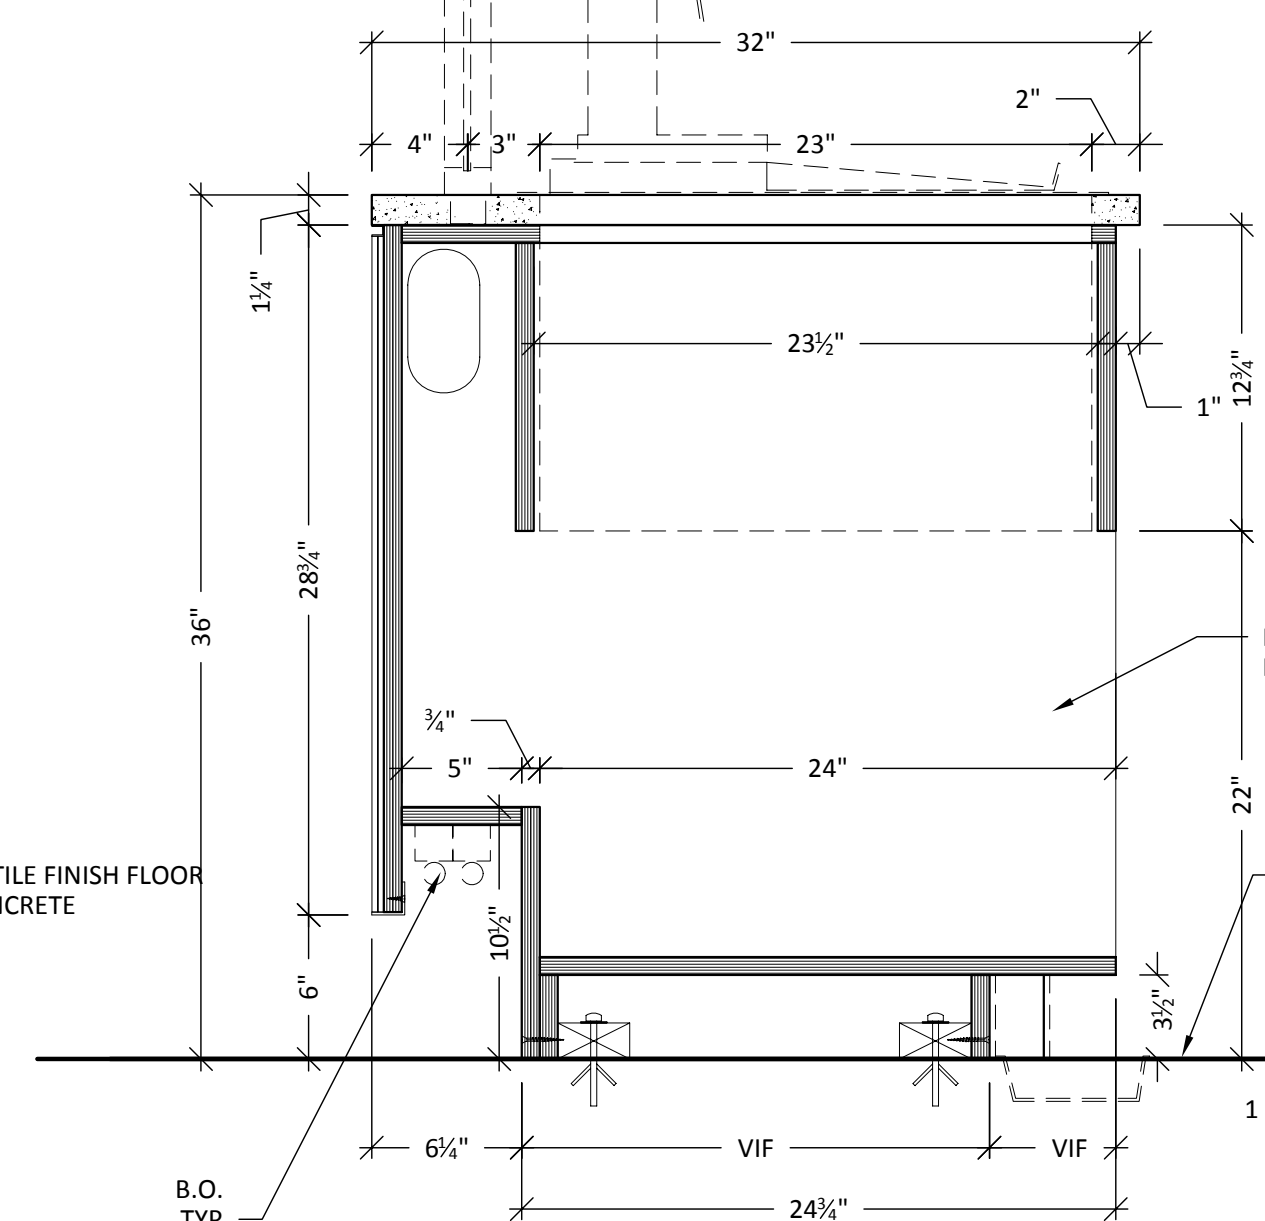


S3 SECTION- ITEM #32 AND #67
SCALE: 1 1/2" = 1'-0"

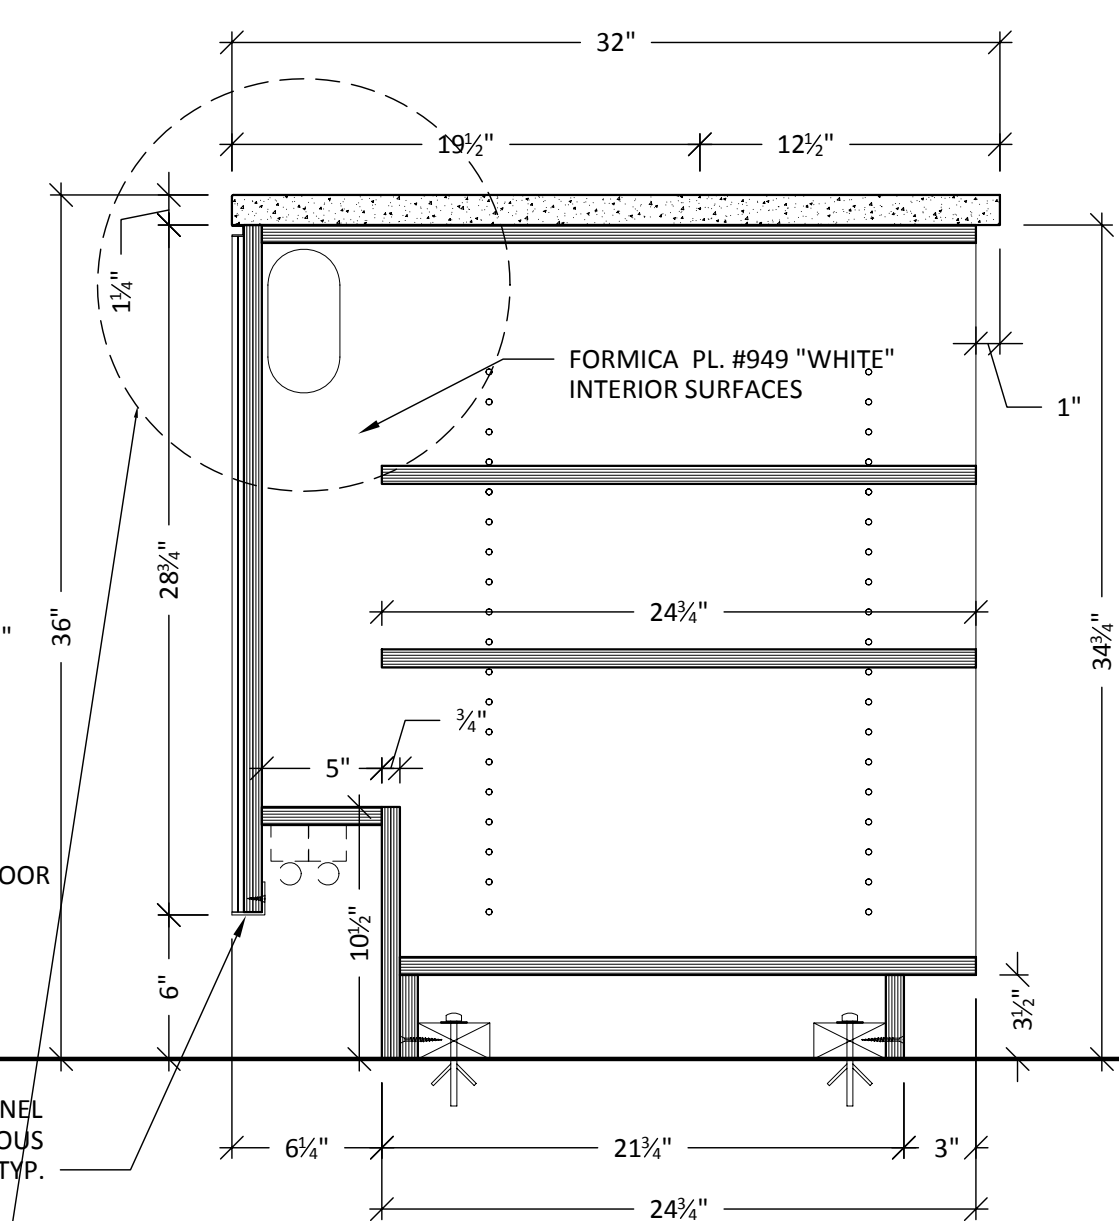

S4 SECTION- OPEN SHELVING CABINET
SCALE: 1 1/2" = 1'-0"

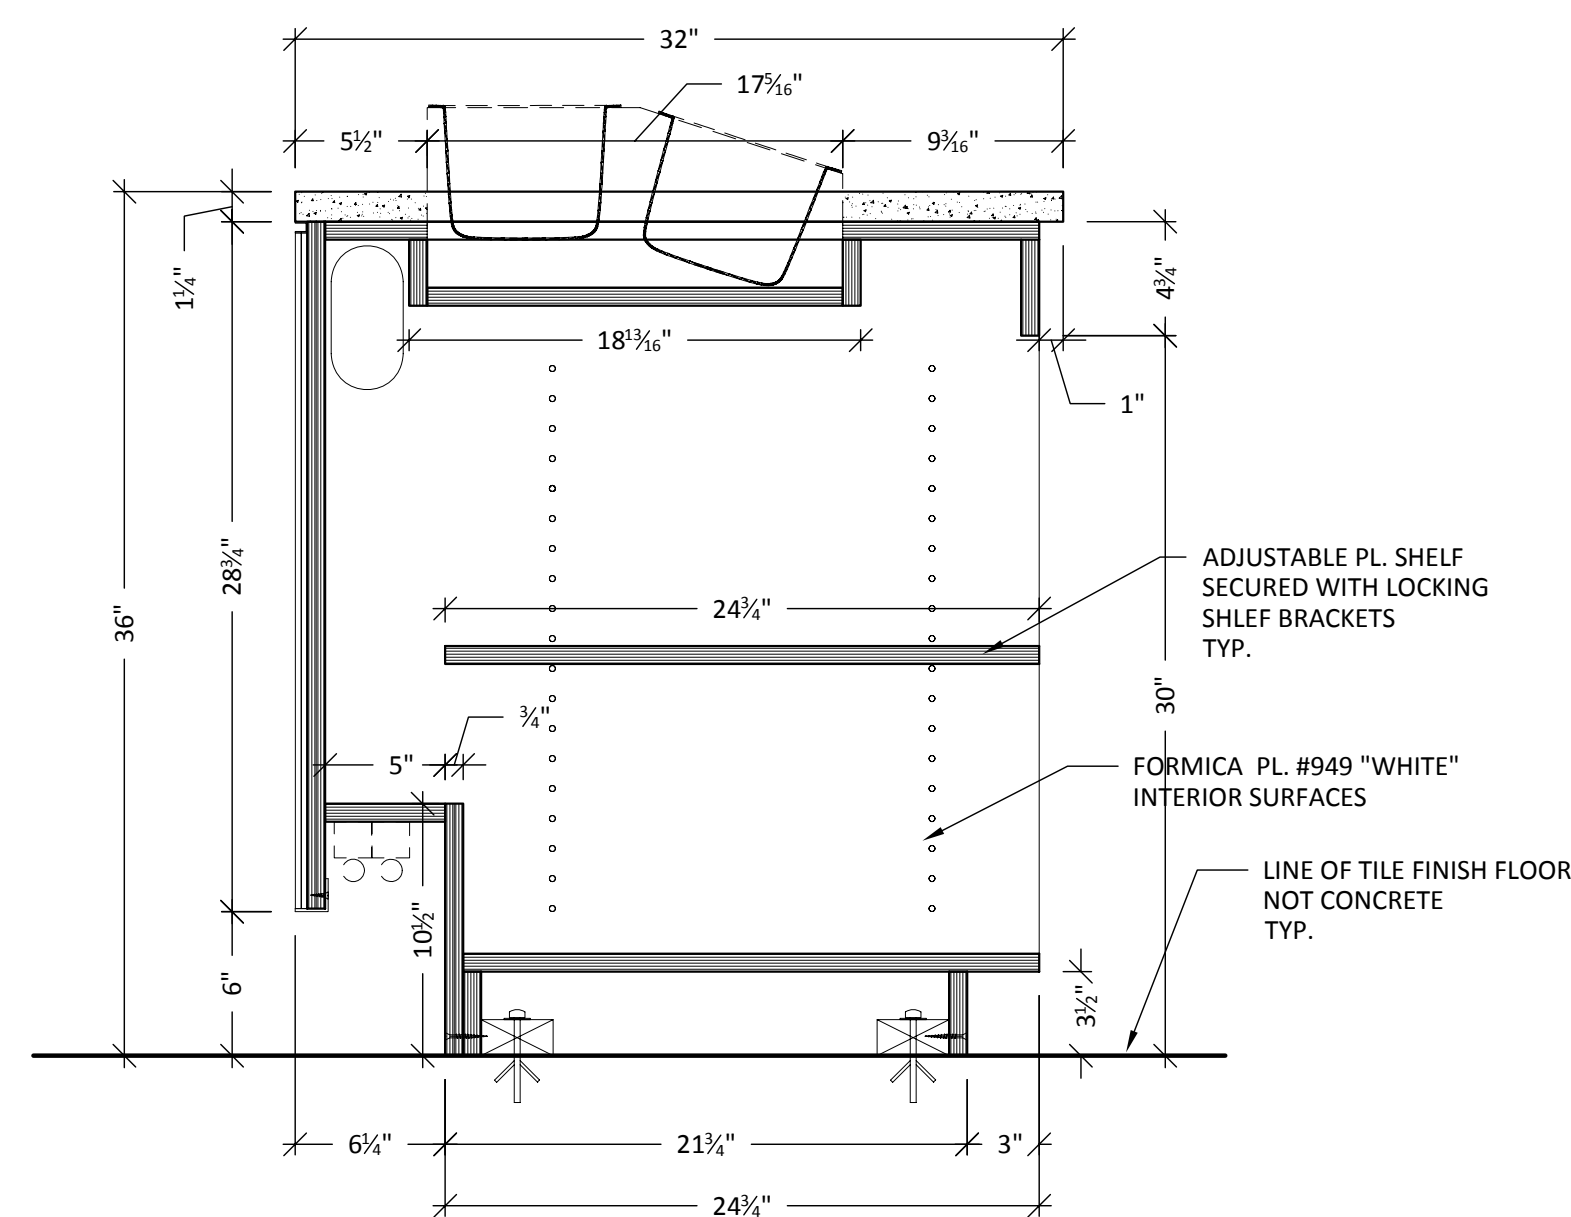

S5 SECTION- CONDIMENT HOLDER (ITEM #40)
SCALE: 1 1/2" = 1'-0"

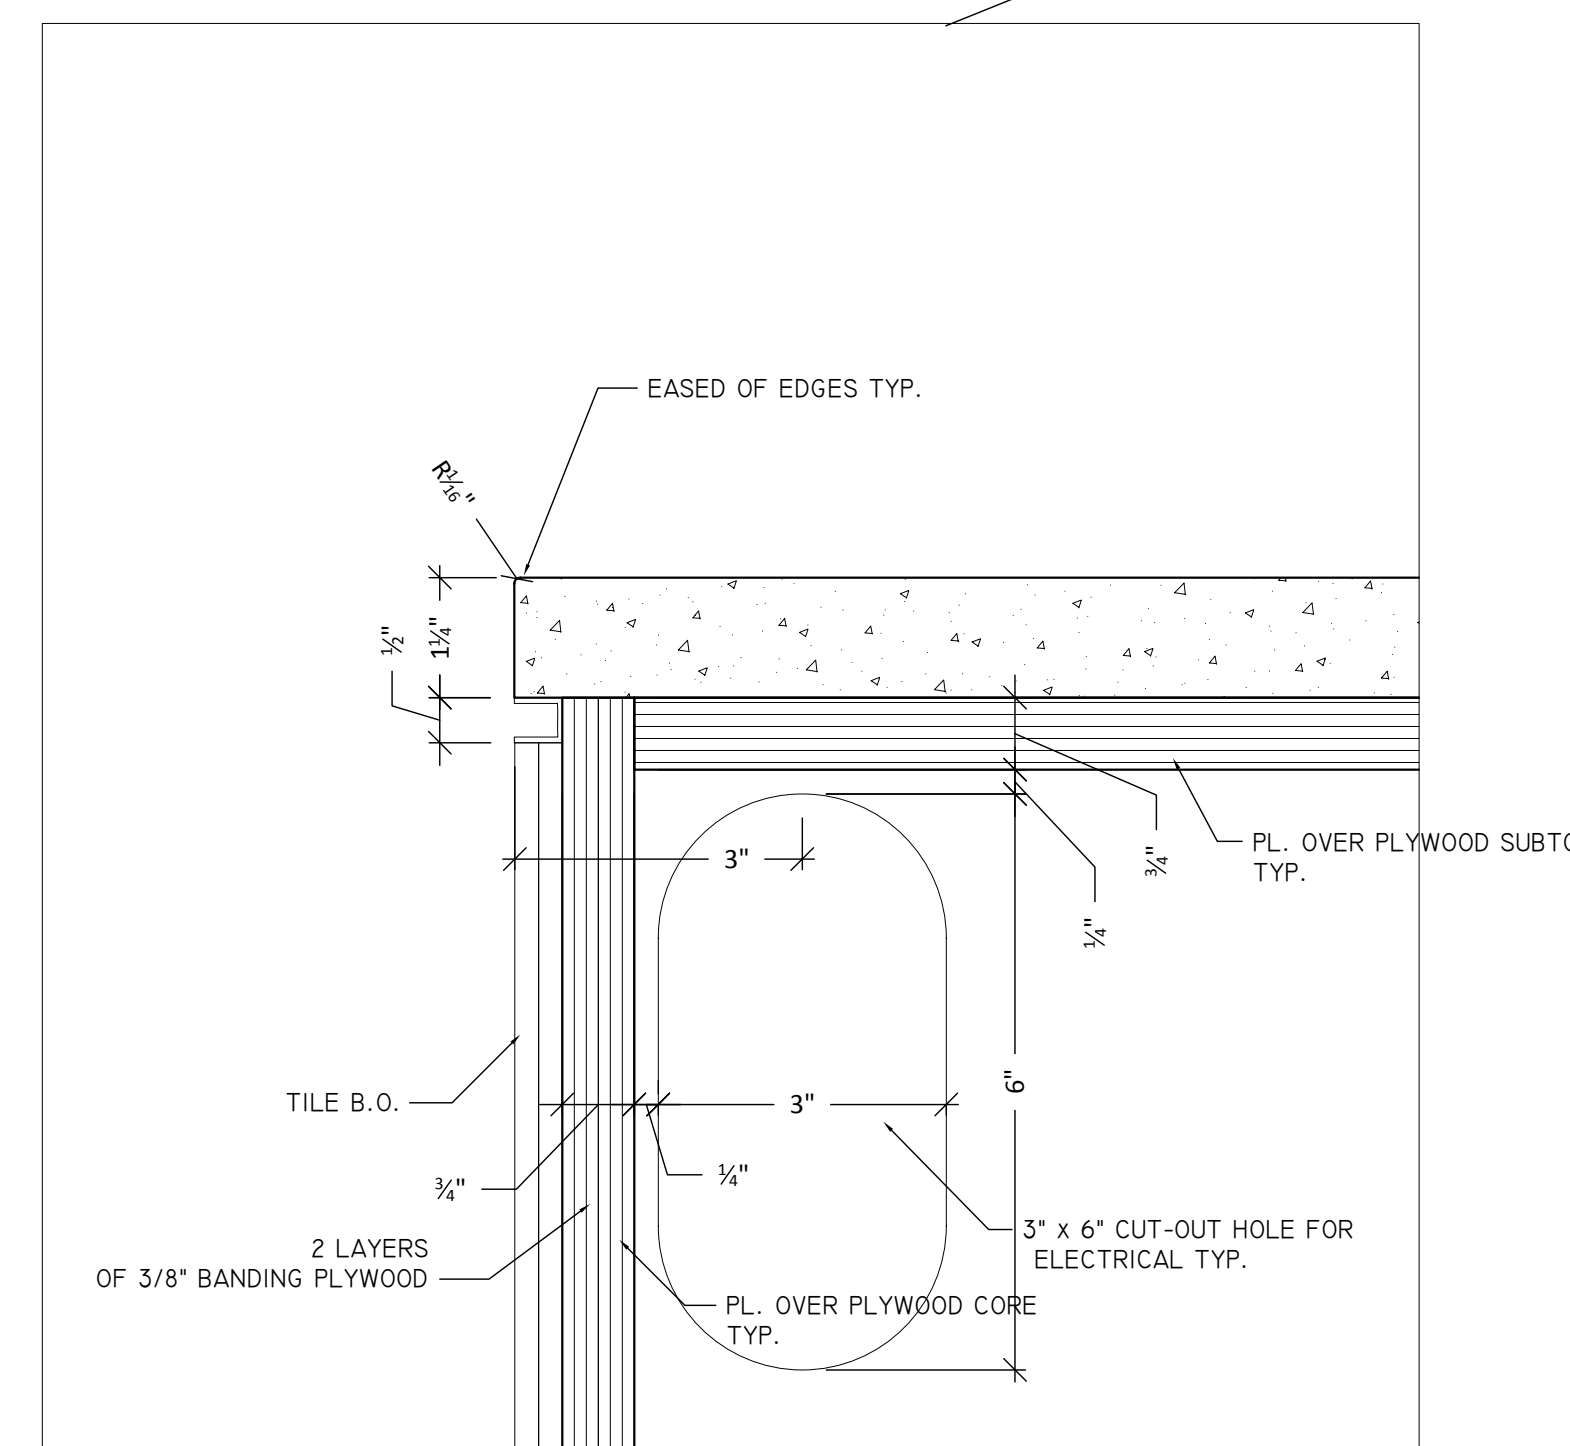


Drawn by: Neno K.

NO.	REVISION/ REASON	DATE
1	PER NOTES	11-03
2	APPROVED AS NOTED	11-04


Project name and address:
THE FOOD GROUP
FOOD COURT SPACE F-11
GARDEN STATE PLAZA
PARAMUS, NEW JERSEY

Project:
GSP FOOD COURT
Date:
10-31-08
Job #


NOTE: SEE PLAN/ ELEVATION FOR FINISHES

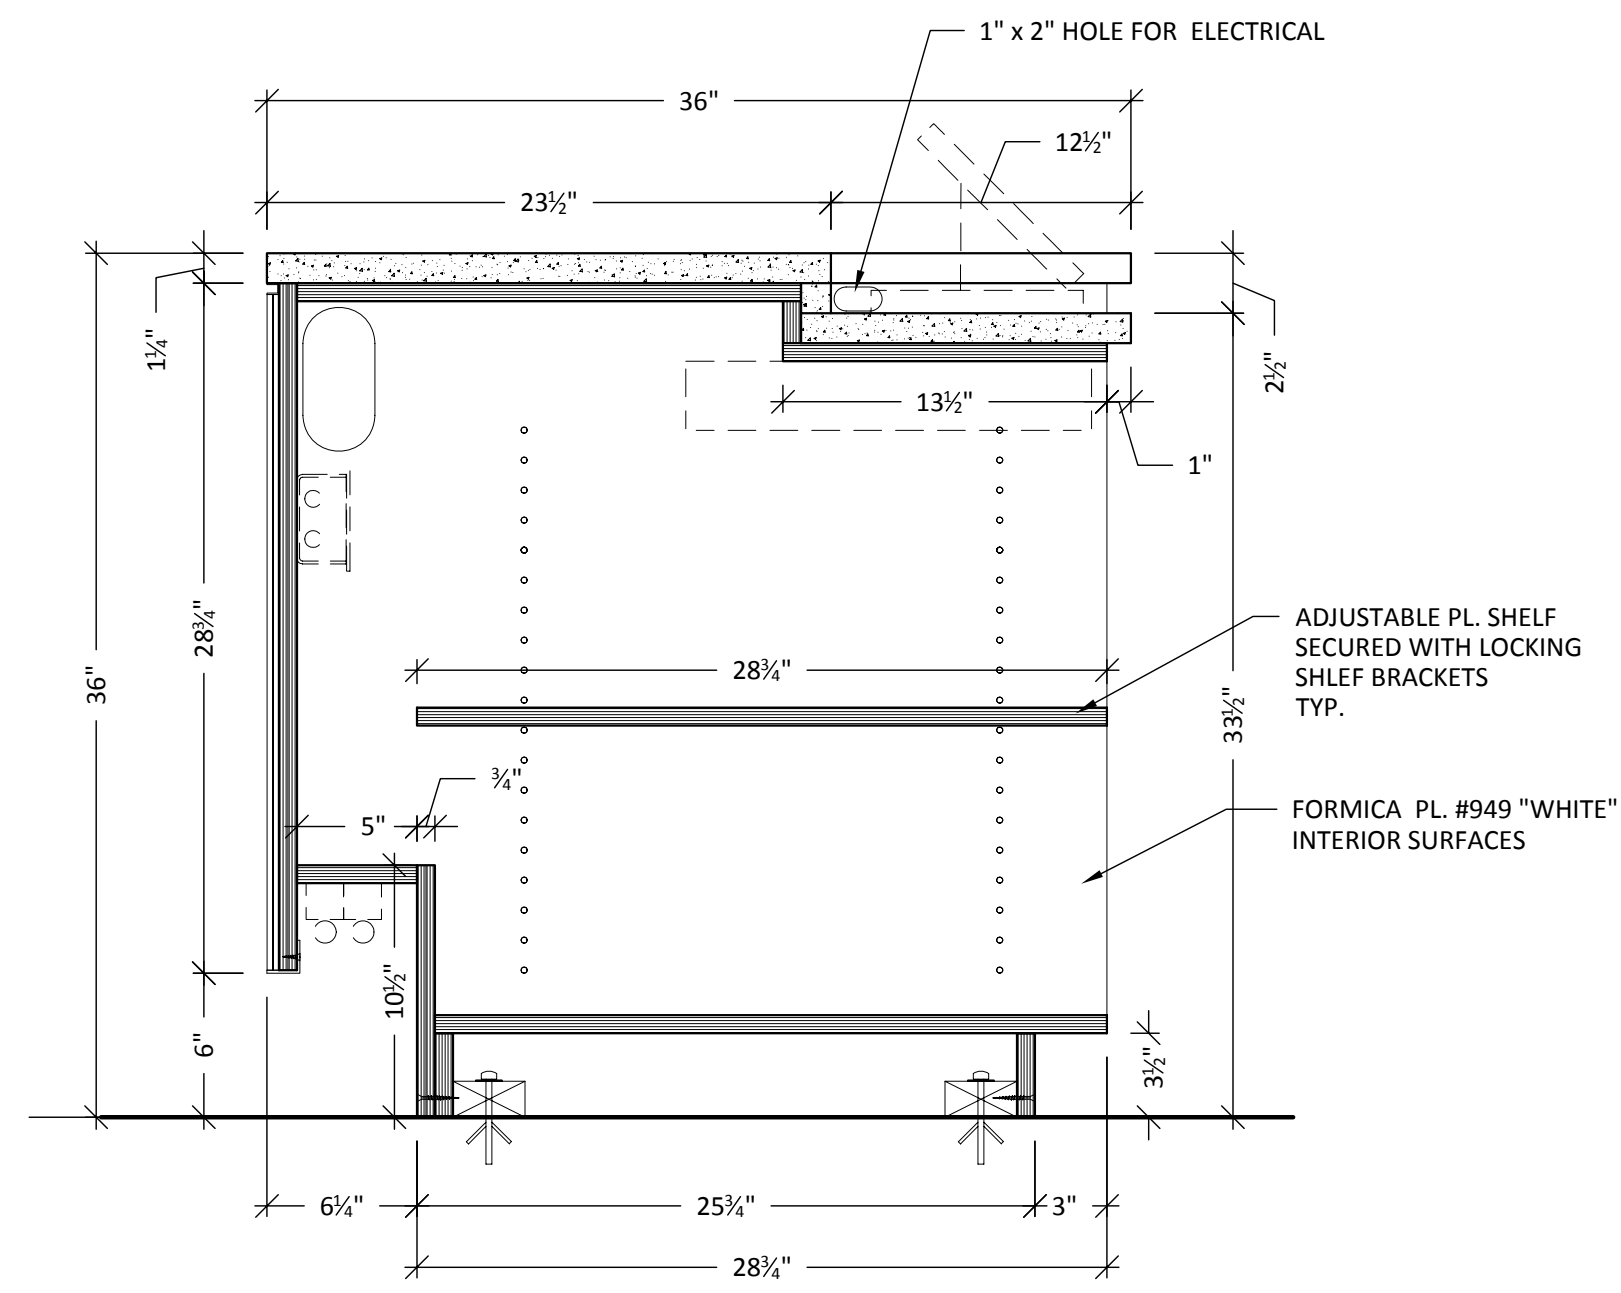


S6 SECTION- CASH REGISTER (ITEM #35)
SCALE: 1 1/2" = 1'-0"

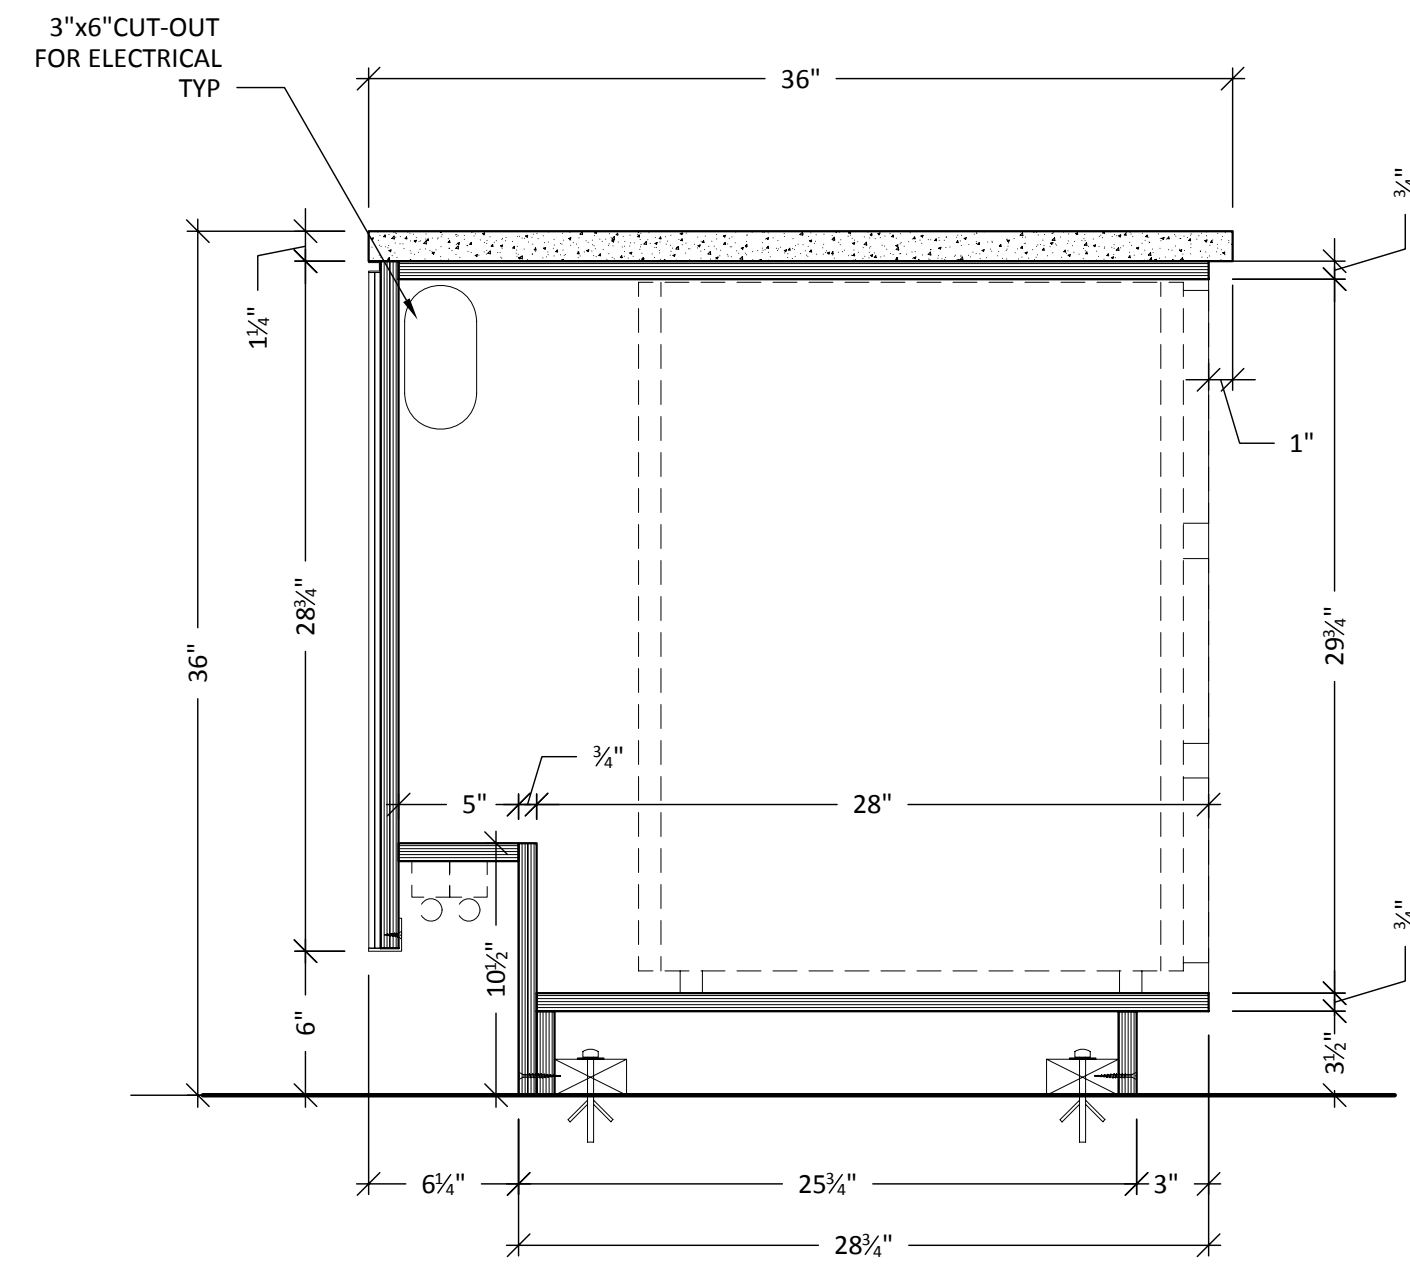


S7 SECTION- CUP DISPENSER (ITEM #36)
SCALE: 1 1/2" = 1'-0"

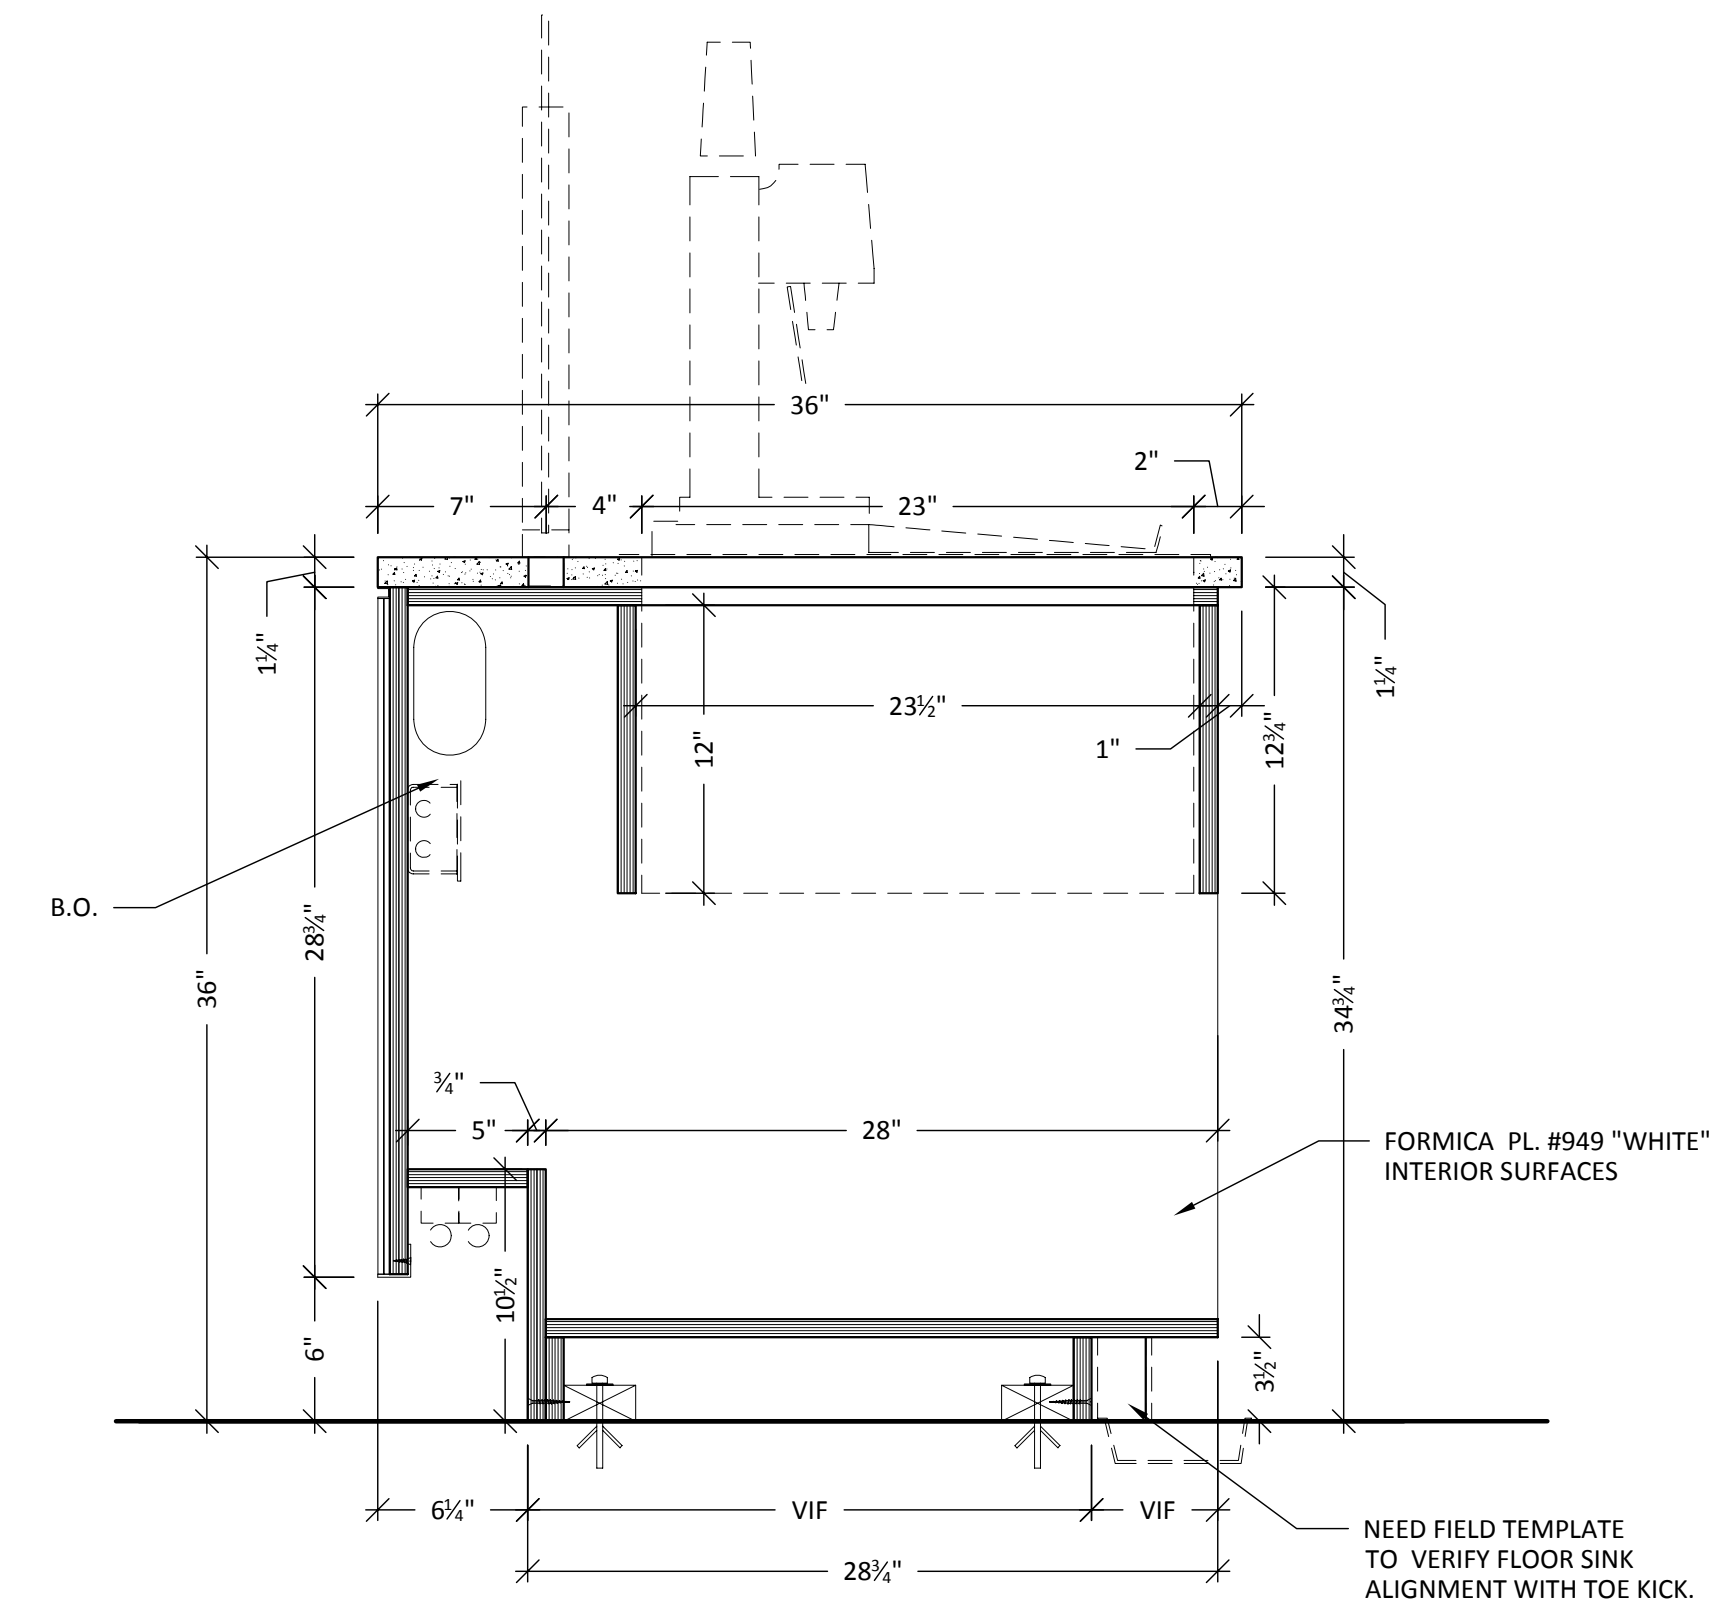

S8 SECTION- ITEM #32 AND #67
SCALE: 1 1/2" = 1'-0"

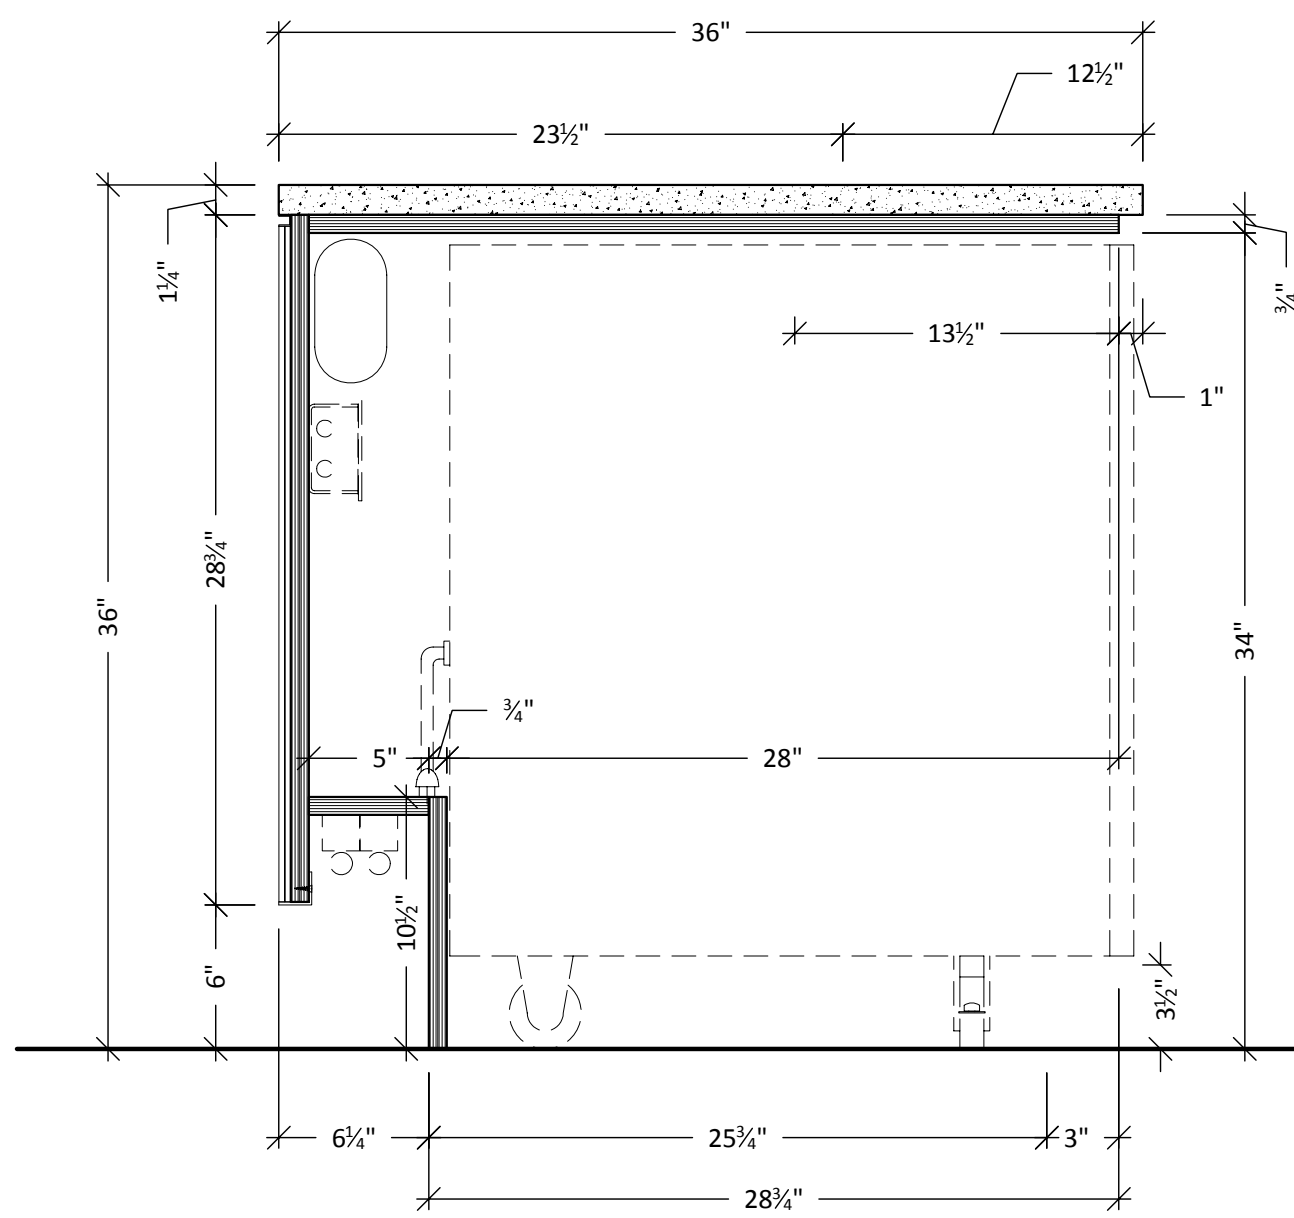

S9 SECTION- UNDER COUNTER REFRIGERATOR (ITEM #43)
SCALE: 1 1/2" = 1'-0"

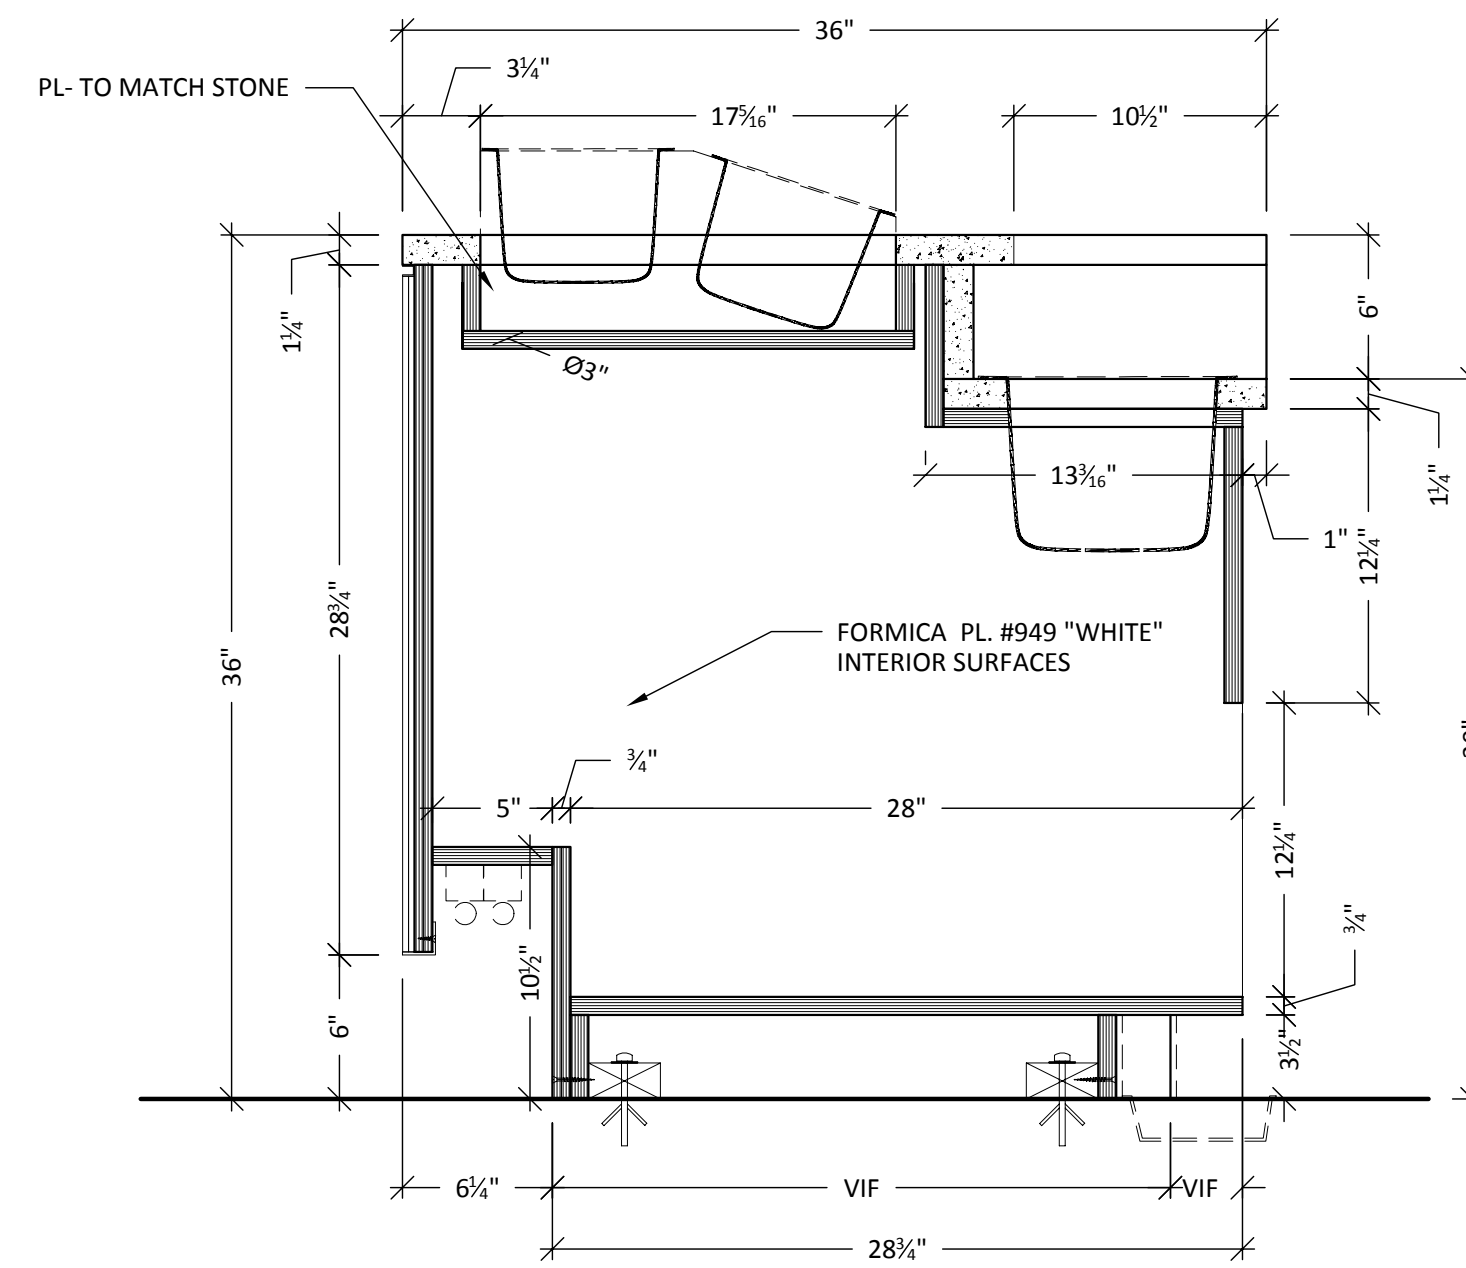

S10 SECTION-ITEM #40 & #47
SCALE: 1 1/2" = 1'-0"


Drawn by: Neno K.

NO.	REVISION/ REASON	DATE:
1	PER NOTES	11-03
2	APPROVED AS NOTED	11-04


Project name and address:
THE FOOD GROUP
FOOD COURT SPACE F-11
GARDEN STATE PLAZA
PARAMUS, NEW JERSEY

Project:
GSP FOOD COURT
Date:
10-31-08
Job #

SHOP NOTES:

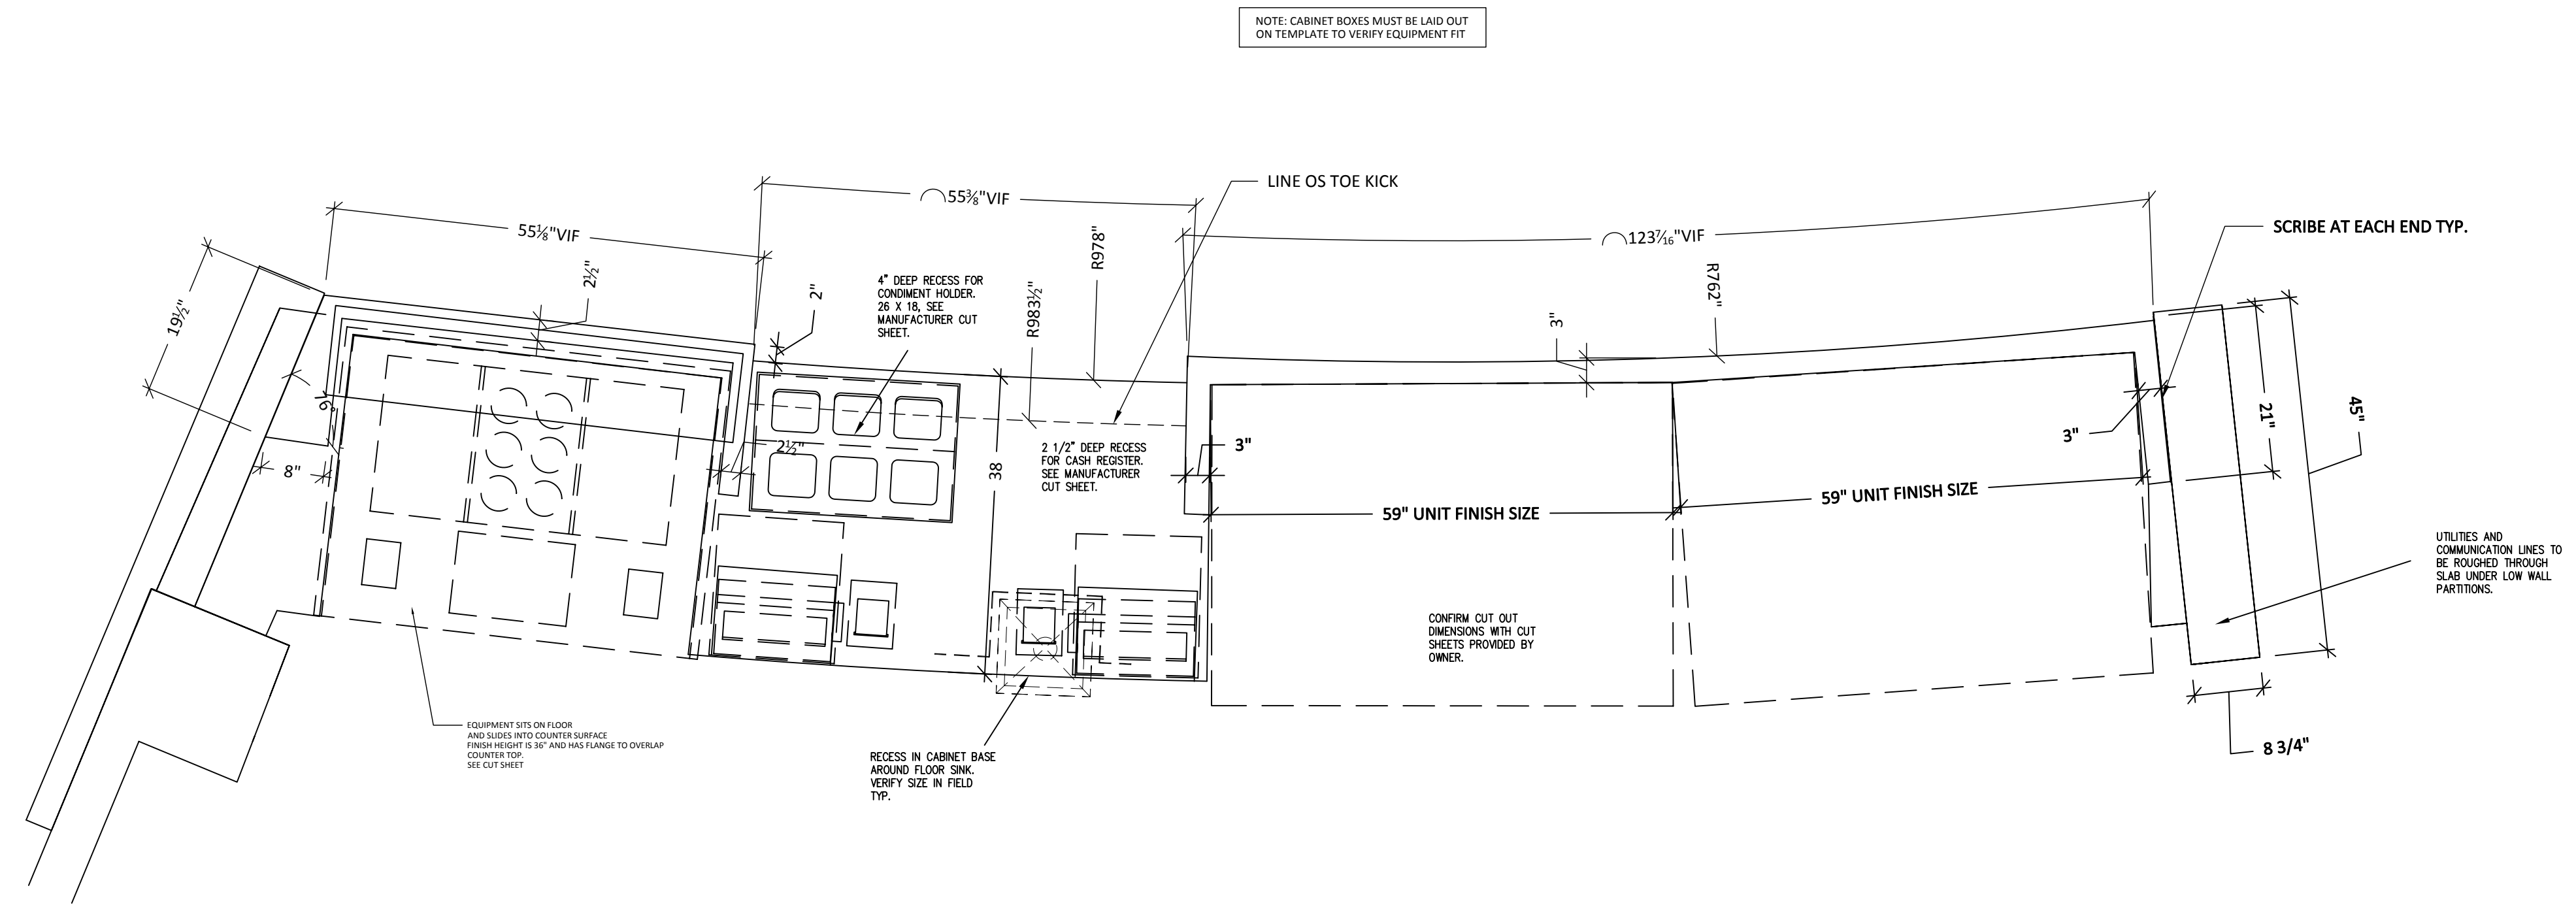

3 FLOOR PLAN -GREENLEAF & BANANAS FRONT COUNTER
 SCALE: 3/4" = 1'-0" ARCH. REF: 1/ A-11

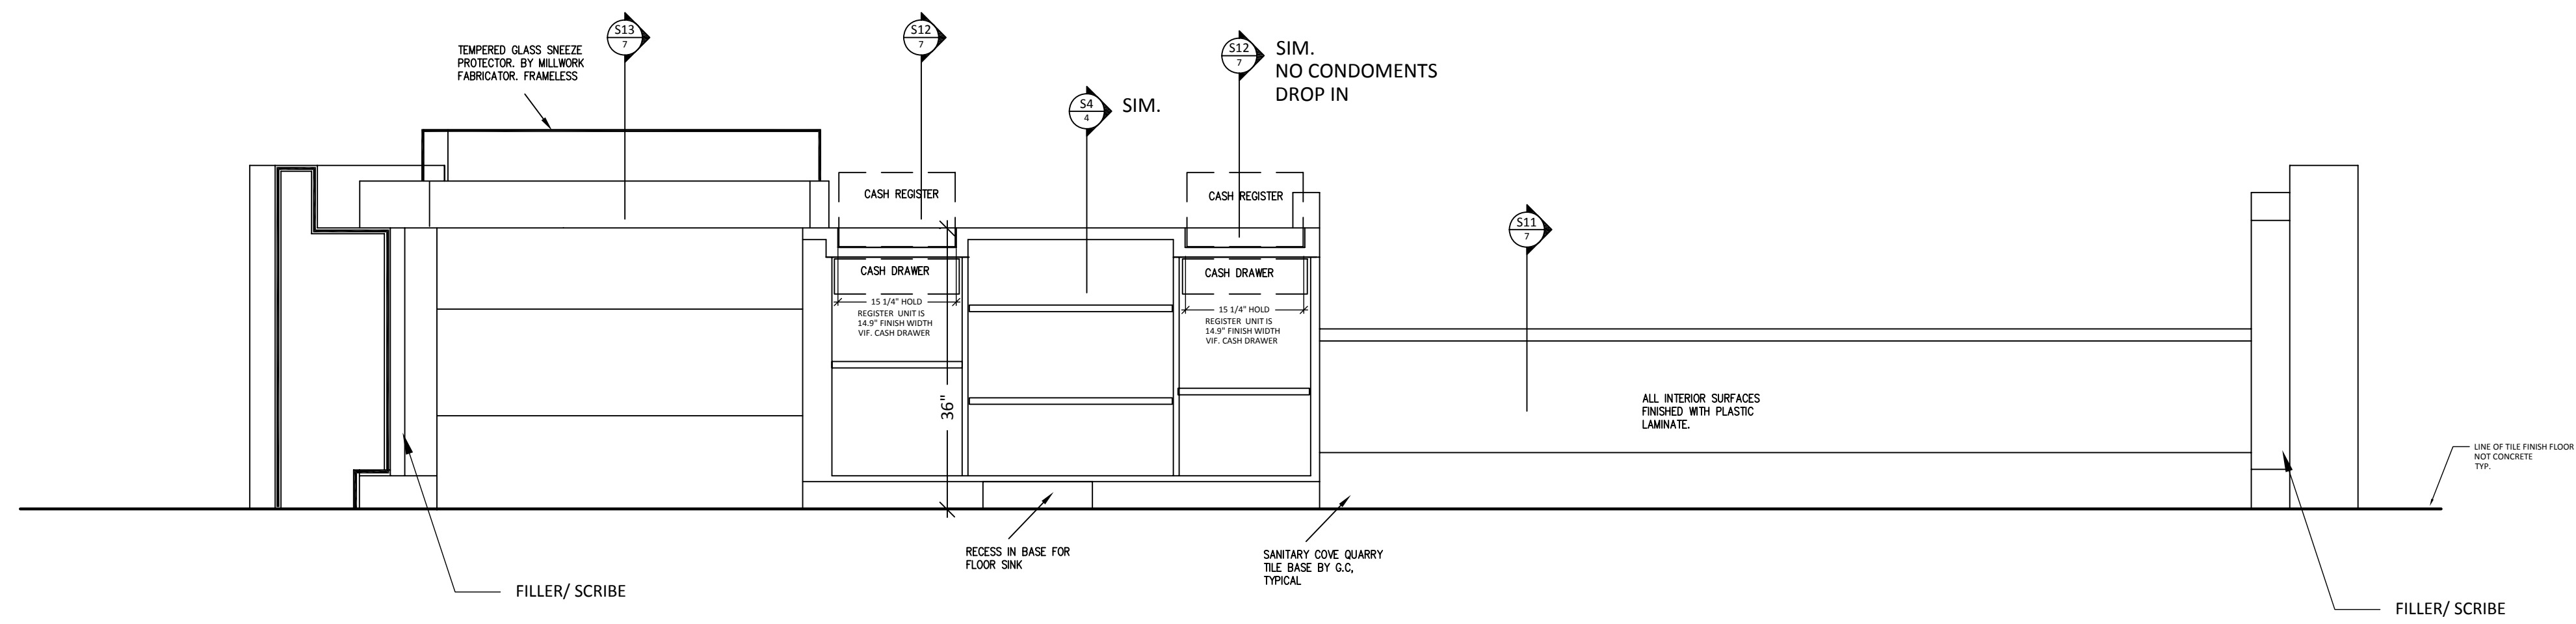

C ELEVATION -GREENLEAF & BANANAS COUNTER SERVICE SIDE
 SCALE: 3/4" = 1'-0" ARCH. REF: 1/ A-11


N&N Architectural Drafting Service
 Computer Aided Design & Drafting/ CNC Programming

Drawn by: *Neno K.*


NO.	REVISION/ REASON	DATE
1	PER NOTES	11-03
2	APPROVED AS NOTED	11-04

Project name and address:
THE FOOD GROUP
 FOOD COURT SPACE F-11
 GARDEN STATE PLAZA
 PARAMUS, NEW JERSEY


Project:
 GSP FOOD COURT
 Date: 10-31-08
 Job #

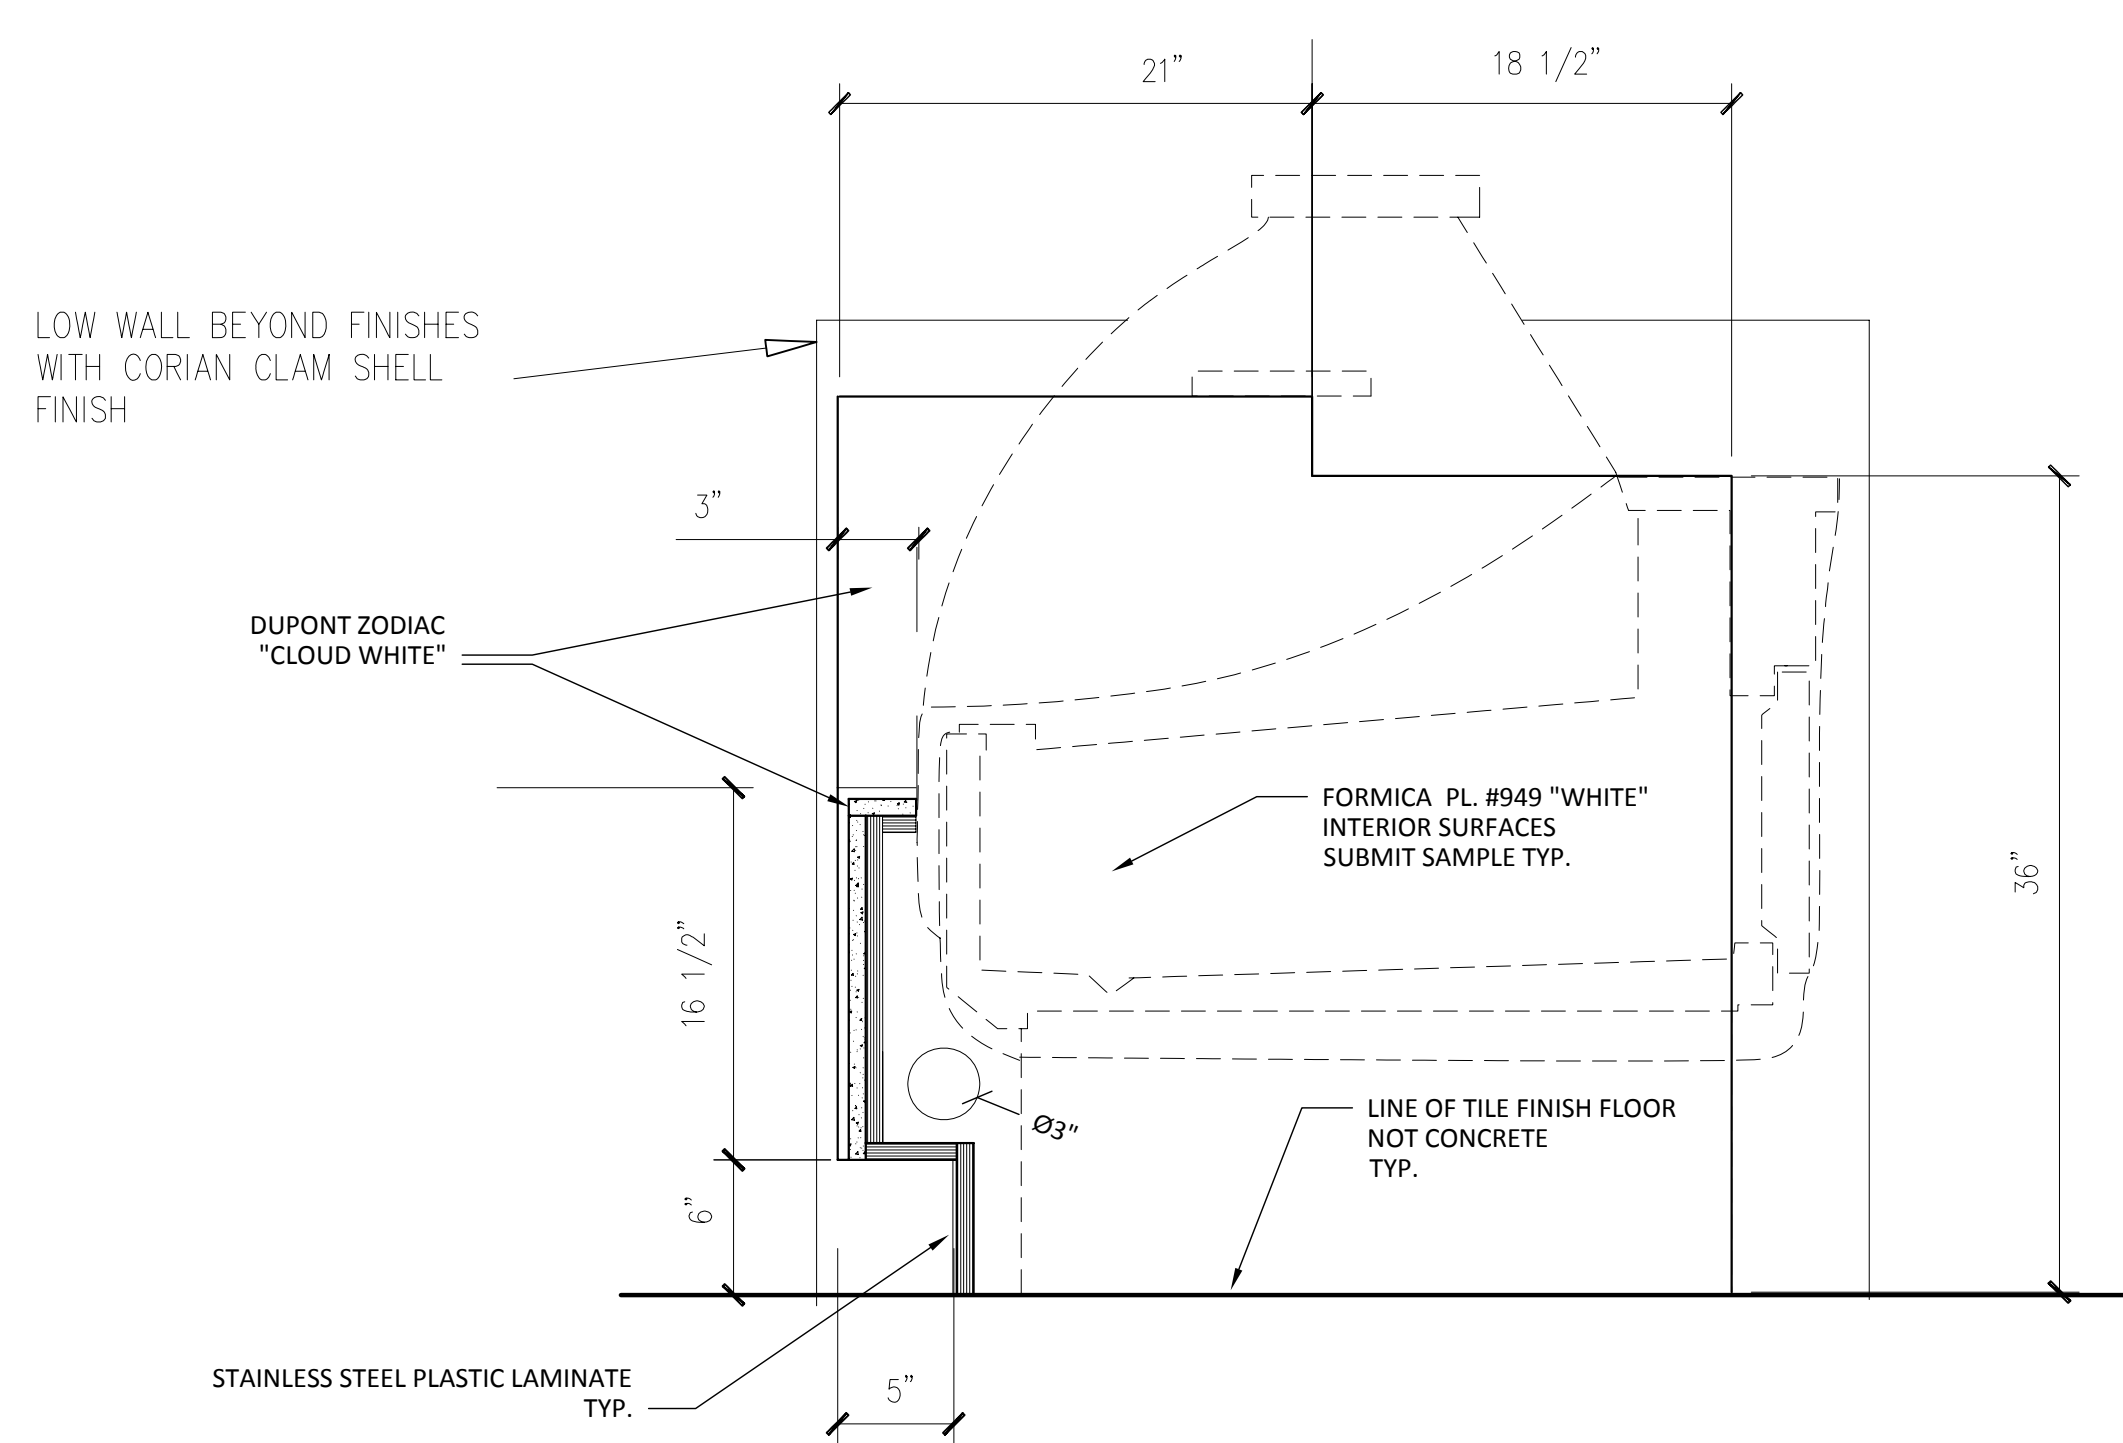

S11 SECTION-ITEM #v16
SCALE: 1 1/2" = 1'-0"

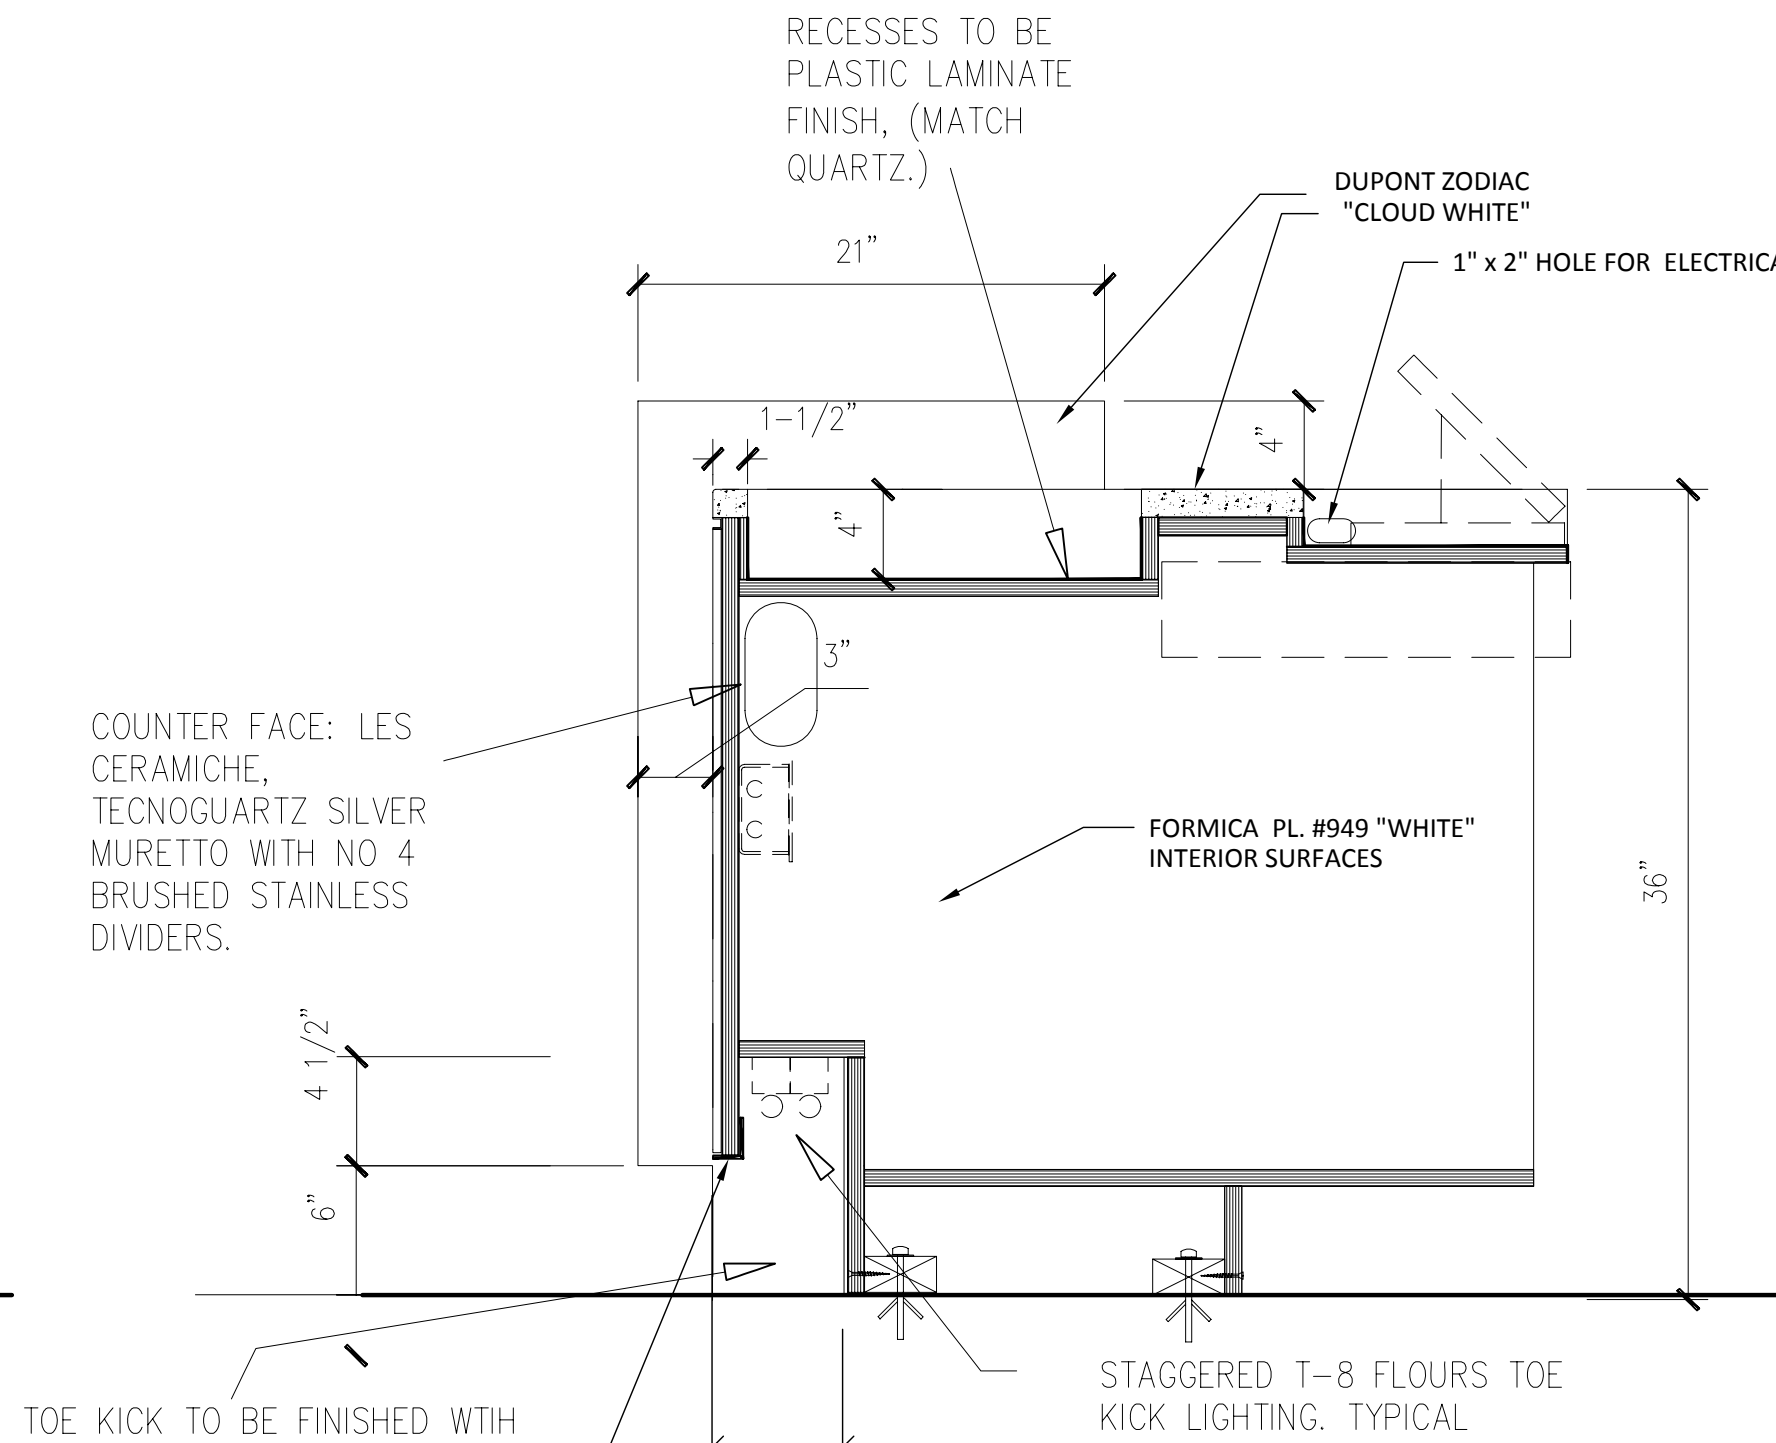


S12 SECTION-ITEM #v19 & #v20
SCALE: 1 1/2" = 1'-0"

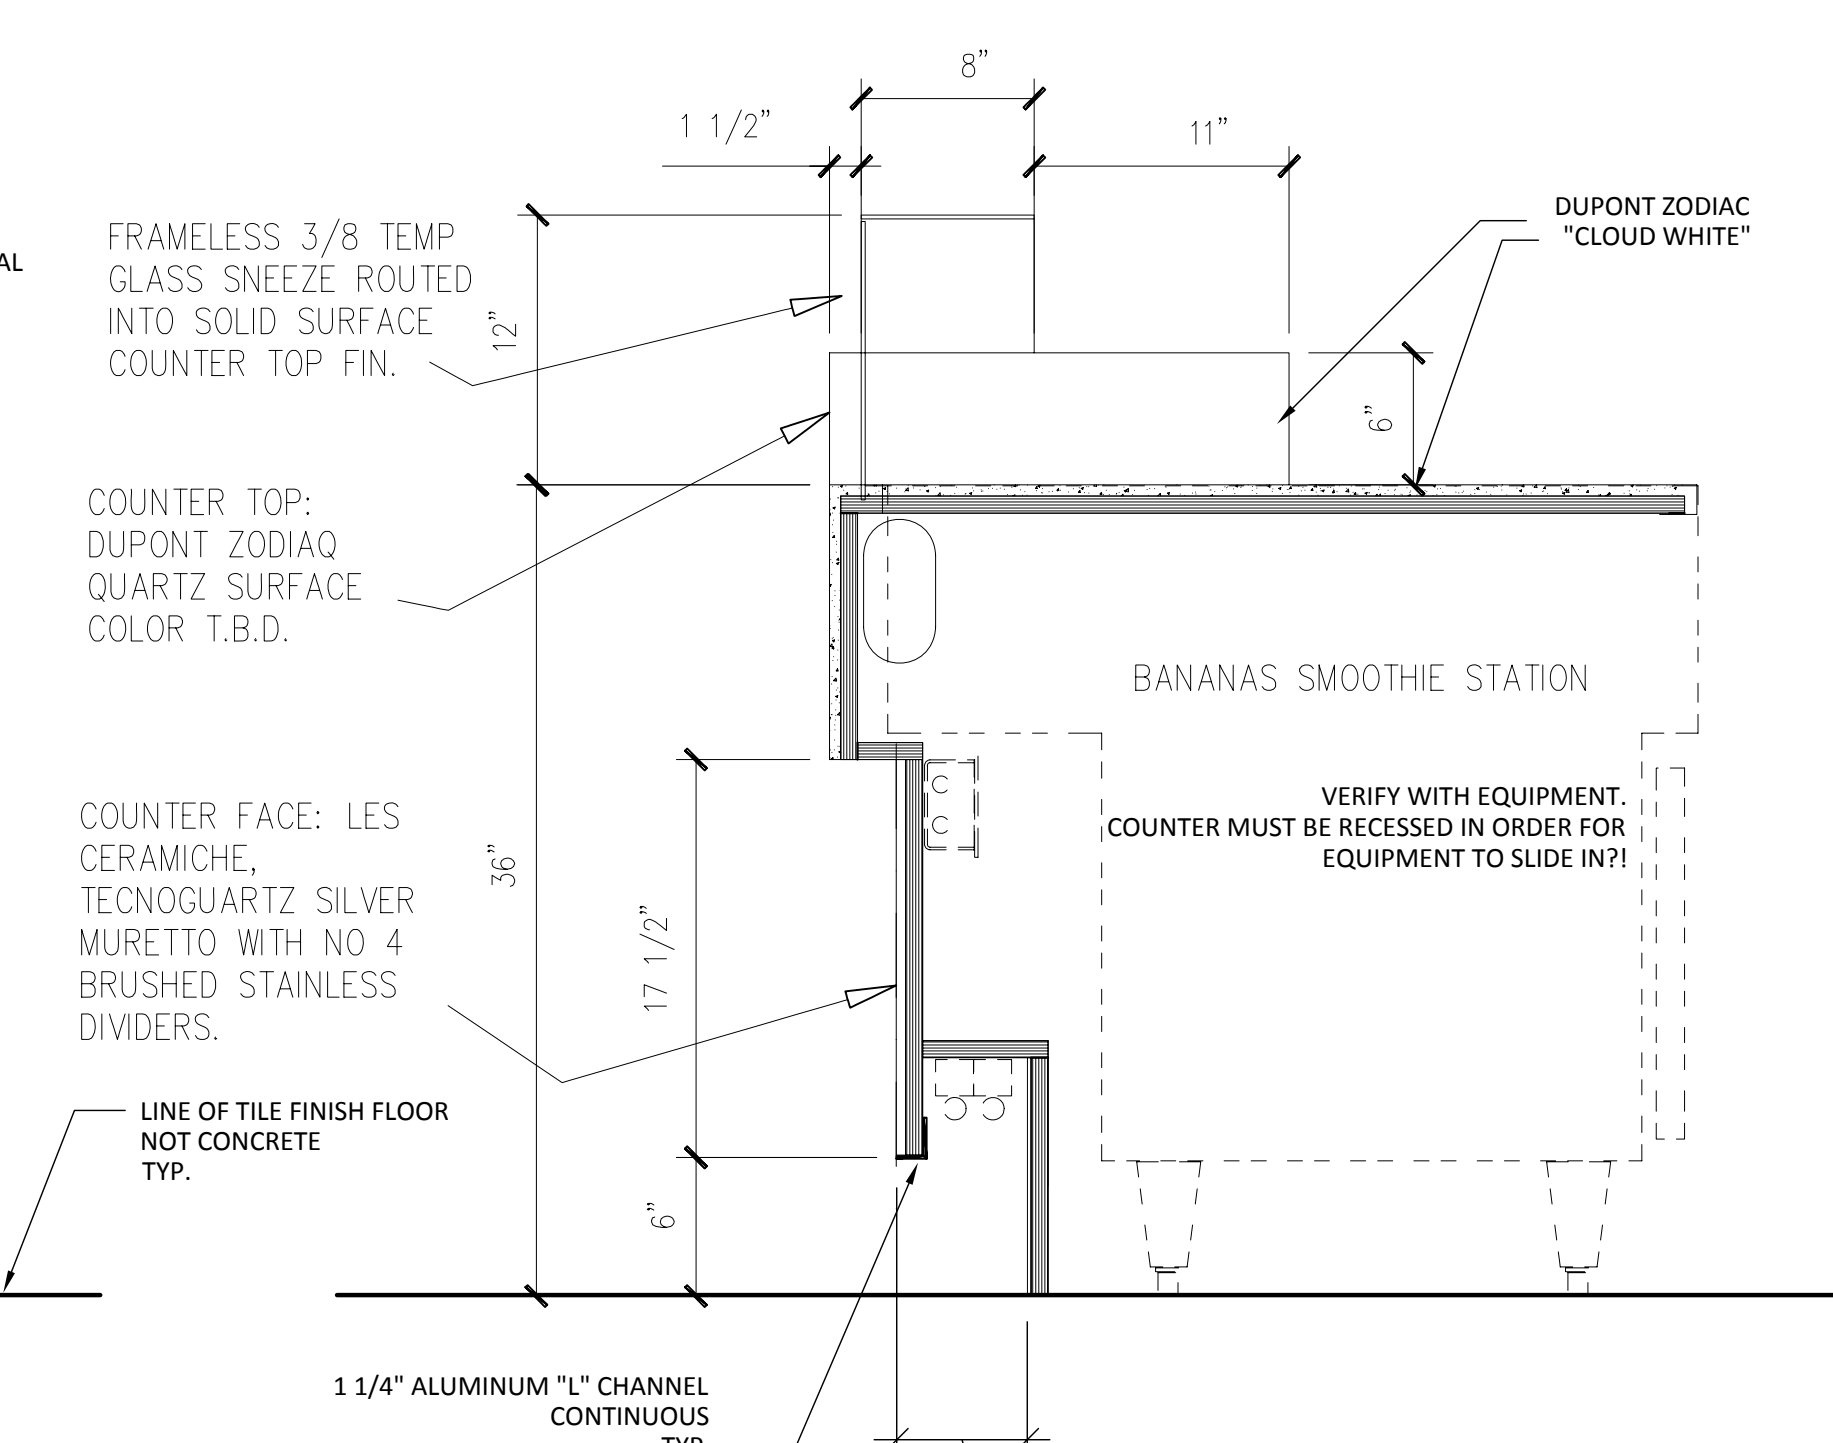


S13 SECTION-ITEM #v23 & #v24
SCALE: 1 1/2" = 1'-0"


NOTE: SEE PLAN/ ELEVATION FOR FINISHES

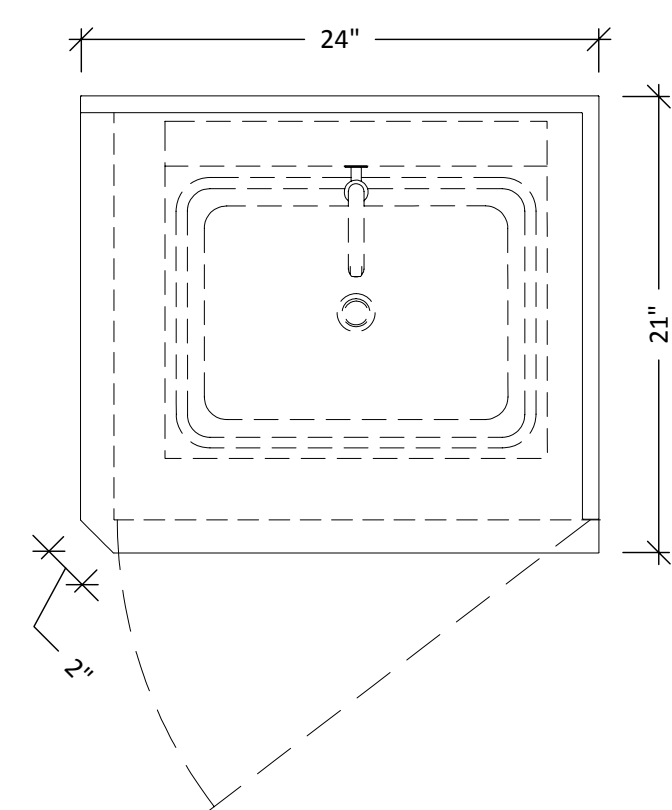

5 ITEM # 42
SCALE: 1 1/2" = 1'-0"

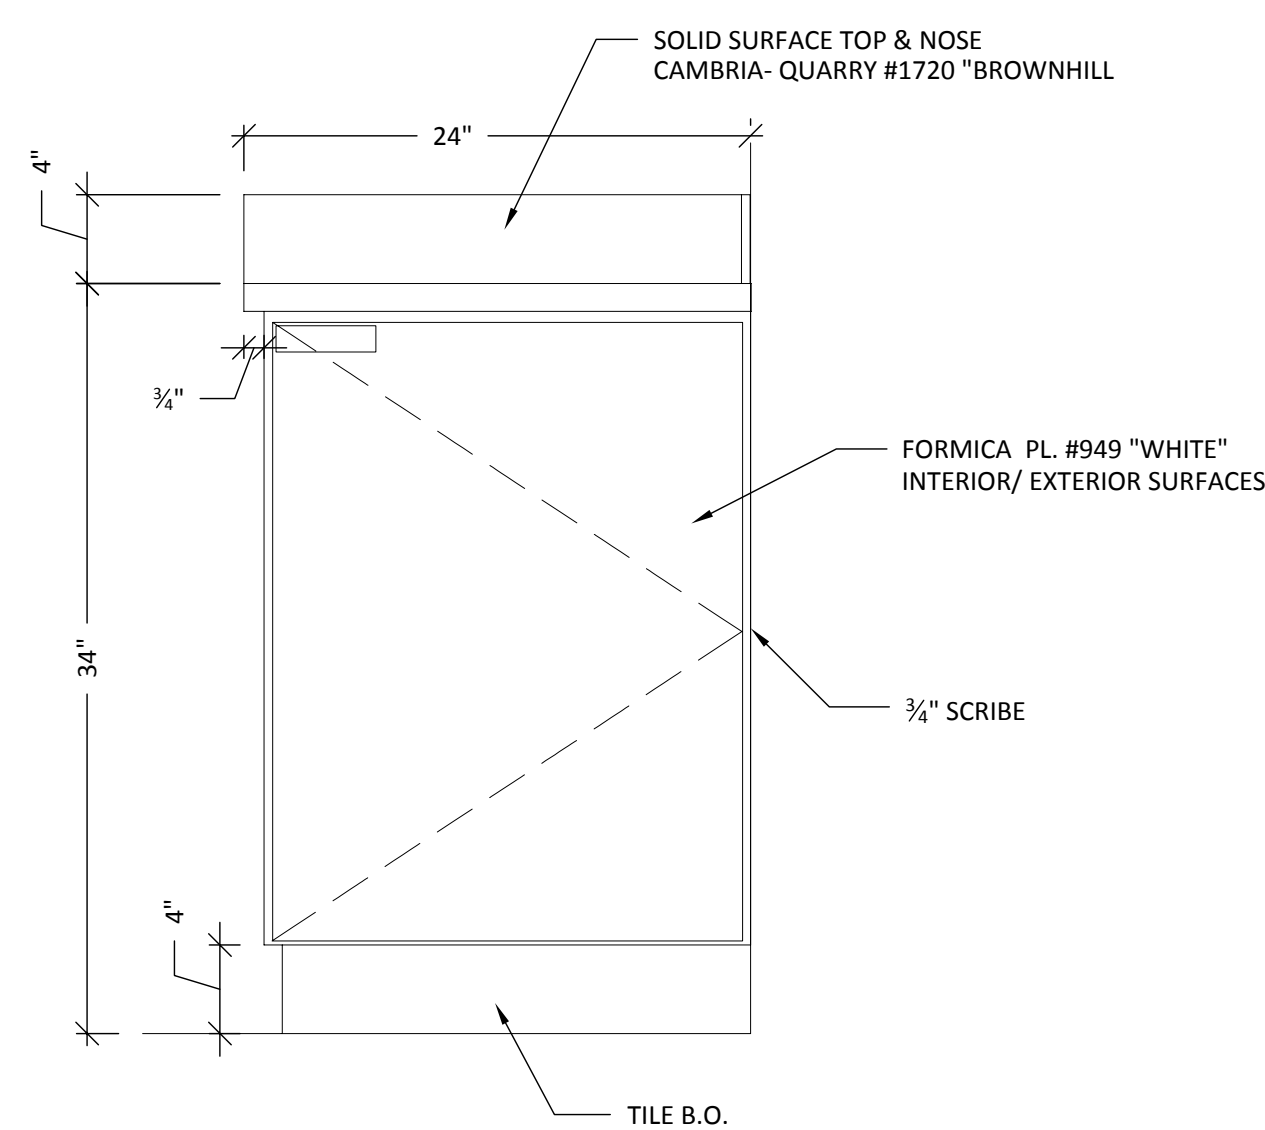

D ELEVATION - SINK CABINET
SCALE: 1 1/2" = 1'-0"

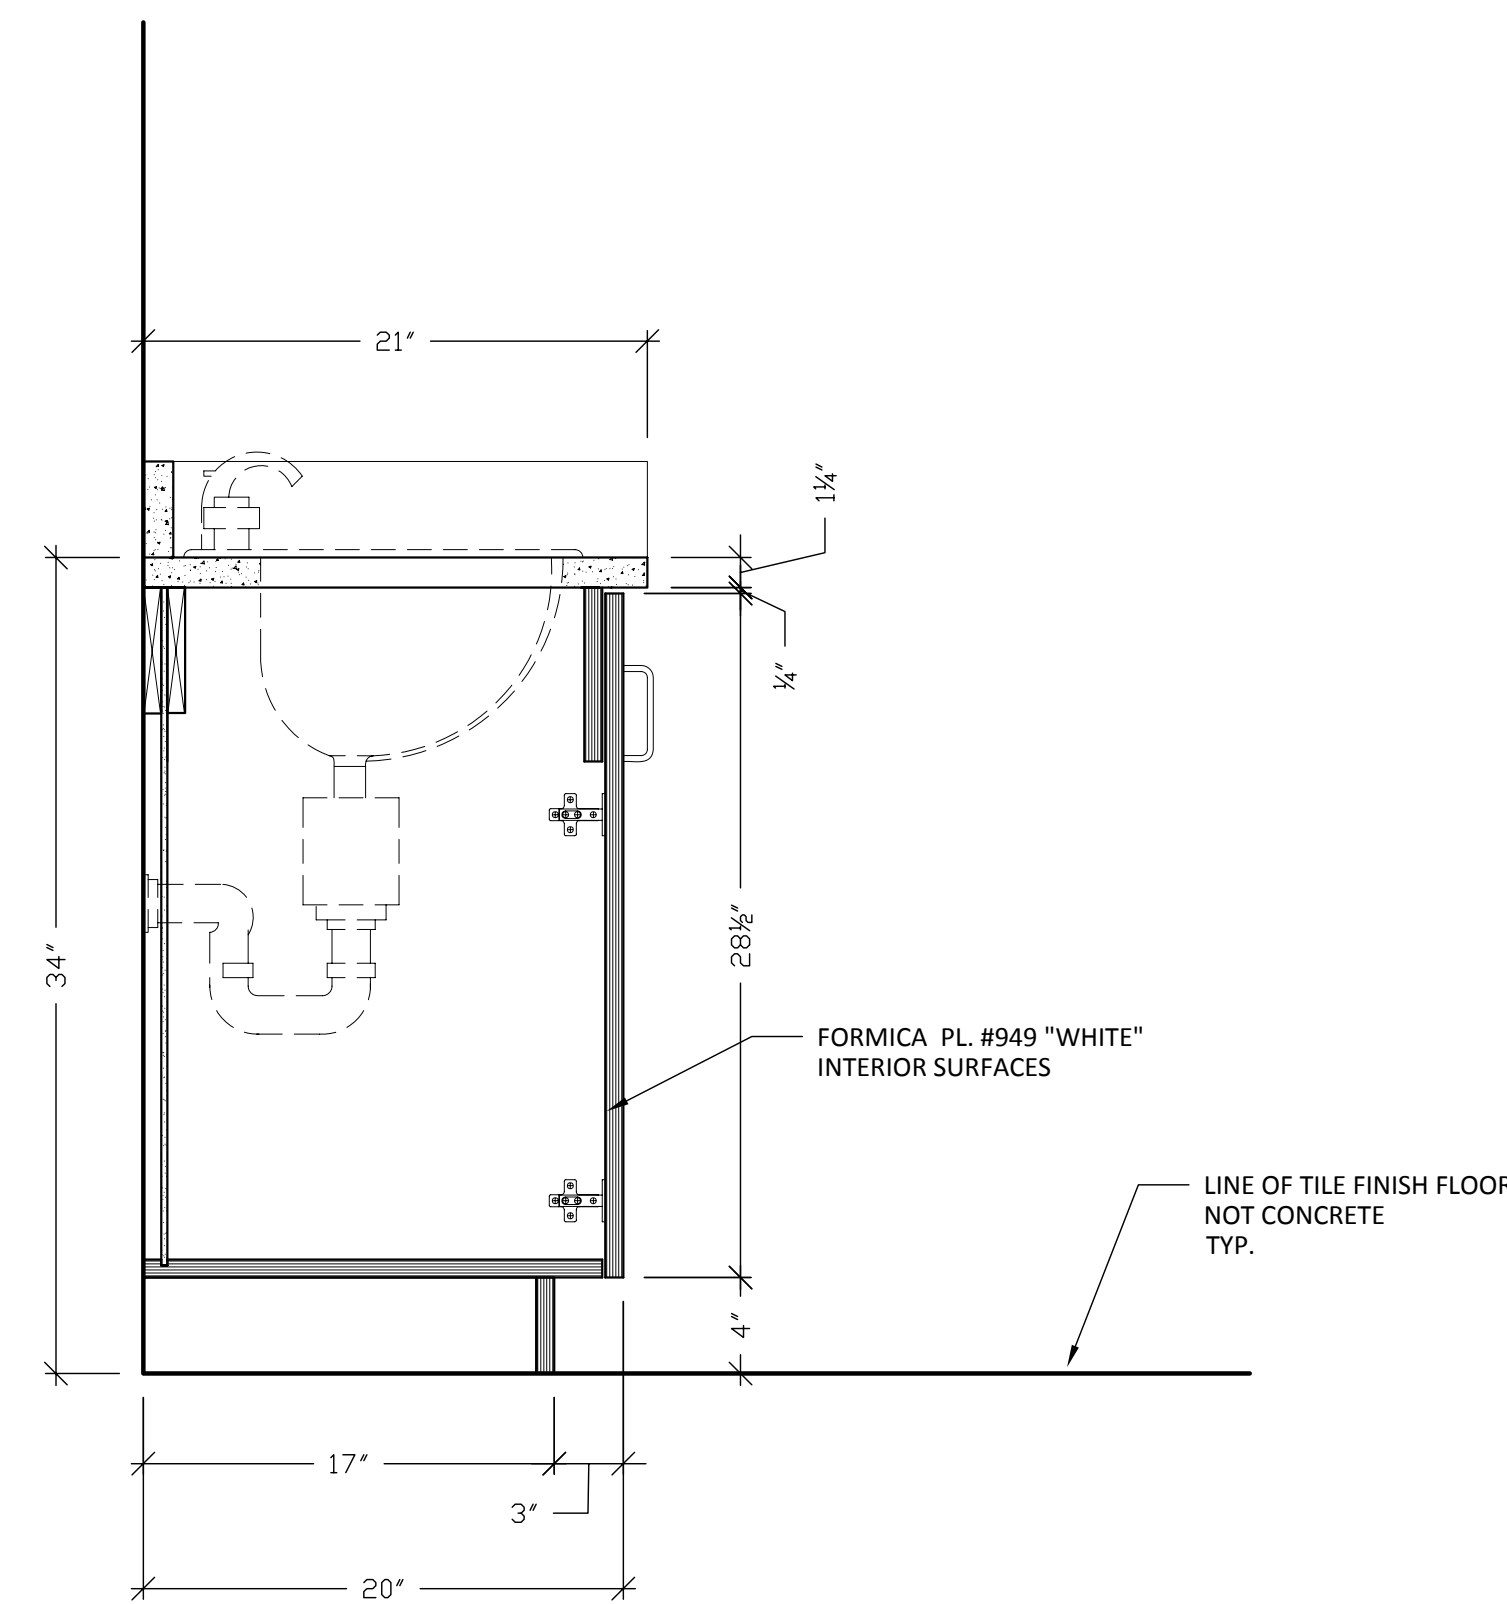

S14 SECTION
SCALE: 1 1/2" = 1'-0"

Drawn by: *Neno K.*

NO.	REVISION/ REASON	DATE:
1	PER NOTES	11-03
2	APPROVED AS NOTED	11-04

Project name and address:
THE FOOD GROUP
FOOD COURT SPACE F-11
GARDEN STATE PLAZA
PARAMUS, NEW JERSEY

Project:
GSP FOOD COURT
Date: 10-31-08

Job #