

SITE LOCATION

# Fuel Tech

27601 Bella Visat Pkwy.  
Warrenville, Illinois 60555

## ARCHITECTURAL WOODWORK SHOP DRAWINGS-2nd Part.

**MATERIALS:**


- \* 45LB.MEDIUM DENSITY PARTICLEBOARD.
- \* PL-1: WILSONART #D354-60 "DESIGNER WHITE".
- \* PL-2: CHEMETAL #60210 "OAK DECAPE" TREEFROG VENEER.
- \* PL-3: CHEMETAL #60405 "AMERICAN" TREEFROG VENEER.
- \* SS-1: DUPONT-ZODIAC "CLOUD WHITE".
- \* WD-1: WALNUT, NATURAL #436068 (COLOR)  
PLAIN SLICED, BACON VENEER COMPANY, FURNITURE GRADE A.
- \* LOCKING SUPPORTS FOR WOOD SHELVES: 5mm SPON-SHAPED,  
NICKEL FINISH #IF-711NP.
- \* EURO HINGES: BLUM 125 SERIES. OR EQUAL.
- \* SLEEVE TYPE CONNECTING SCREWS: KD-555NP.
- \* DRAWER SLIDES: KV 8400 SERIES. OR EQUAL.
- \* DOOR/ DRAWER PULLS: HAFELE #117.05.610
- \* METAL SUPPORTS: A & M HARDWARE STEEL SUPPORT BRACKETS.


**SCOPE:**

**1st. FLOOR-**



- RECEPTION #107 :  
\*RIVER ROCK BED PLATFORM.
- RECEPTION CAFE #107A  
\*PL. CABINETS; PL. COUNTER; WALL CLADDING & WALL HUNG SHELVES.
- ELEVATOR LOBY #108:  
\*RIVER ROCK BED PLATFORM.

**LEGEND:**

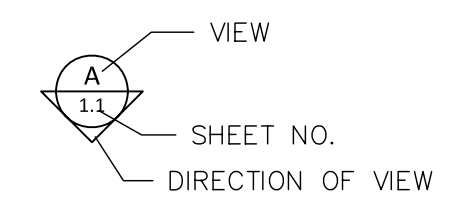


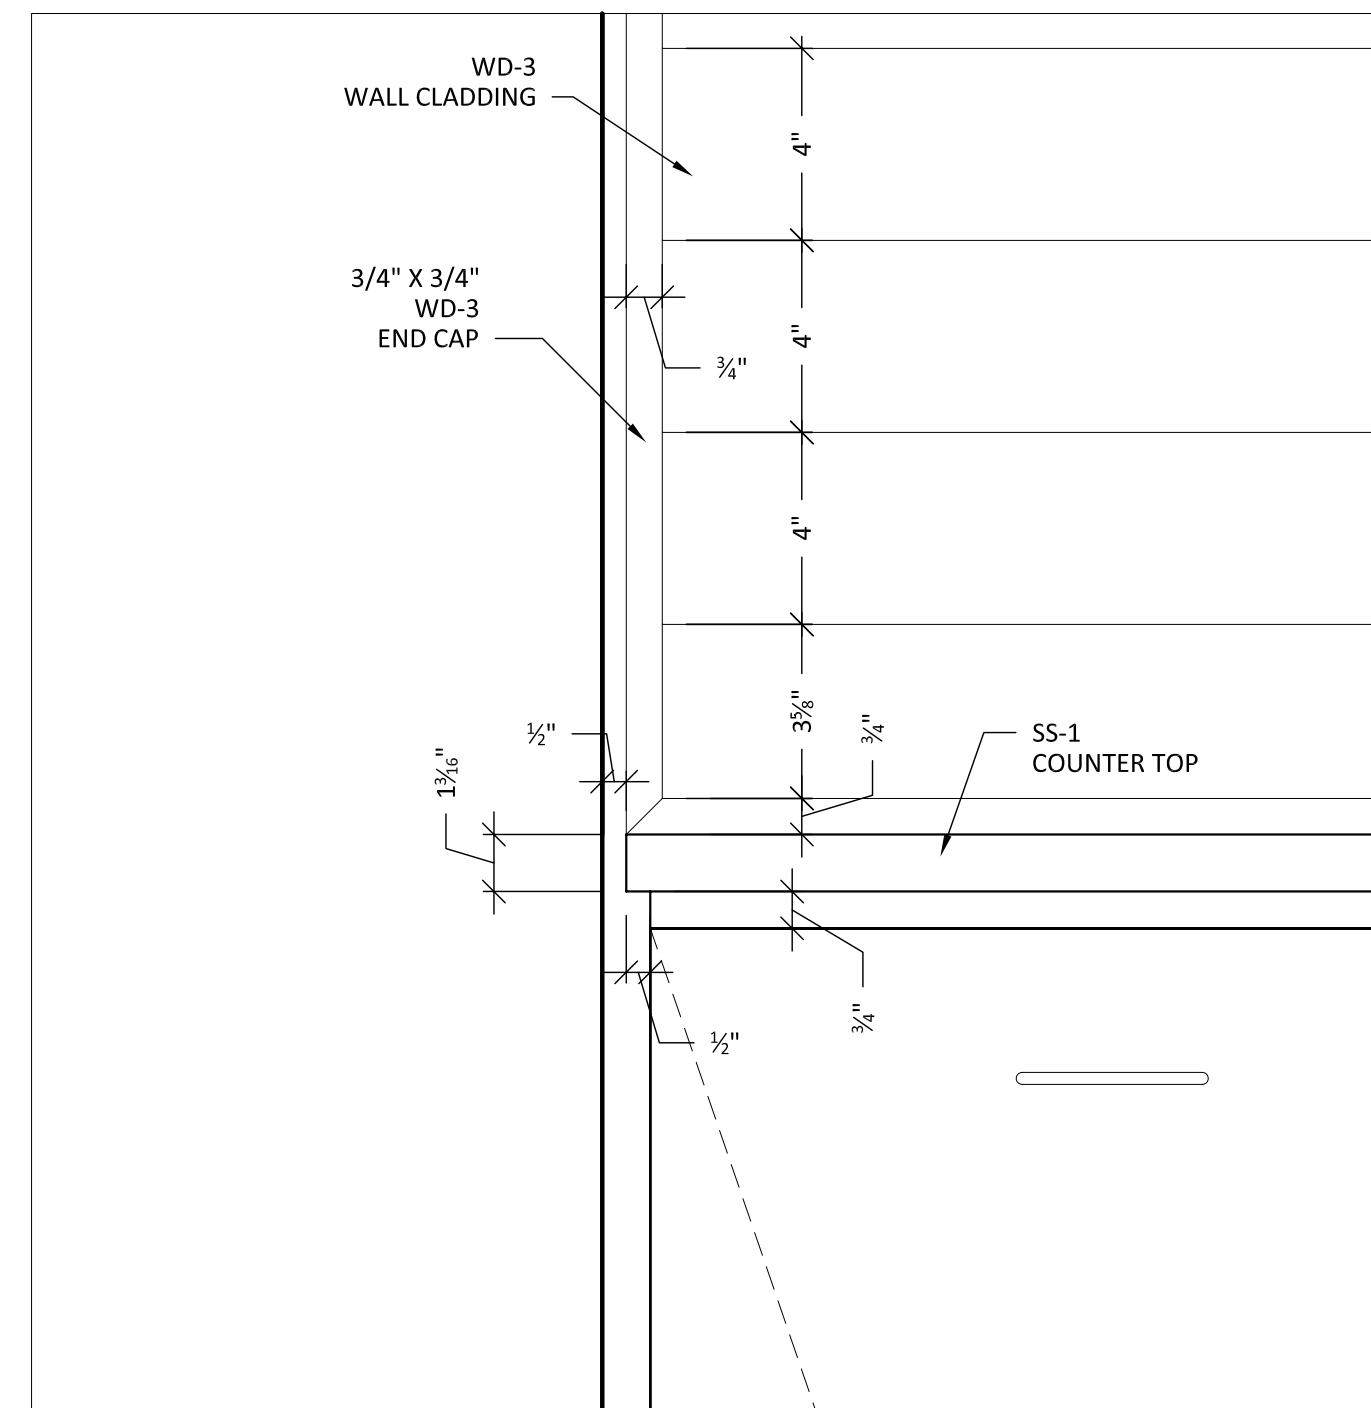

**1 PLAN - RECEPTION CAFE #107A**  
 SCALE: 3/4" = 1'-0" ARCH. REF: 1/A1.1

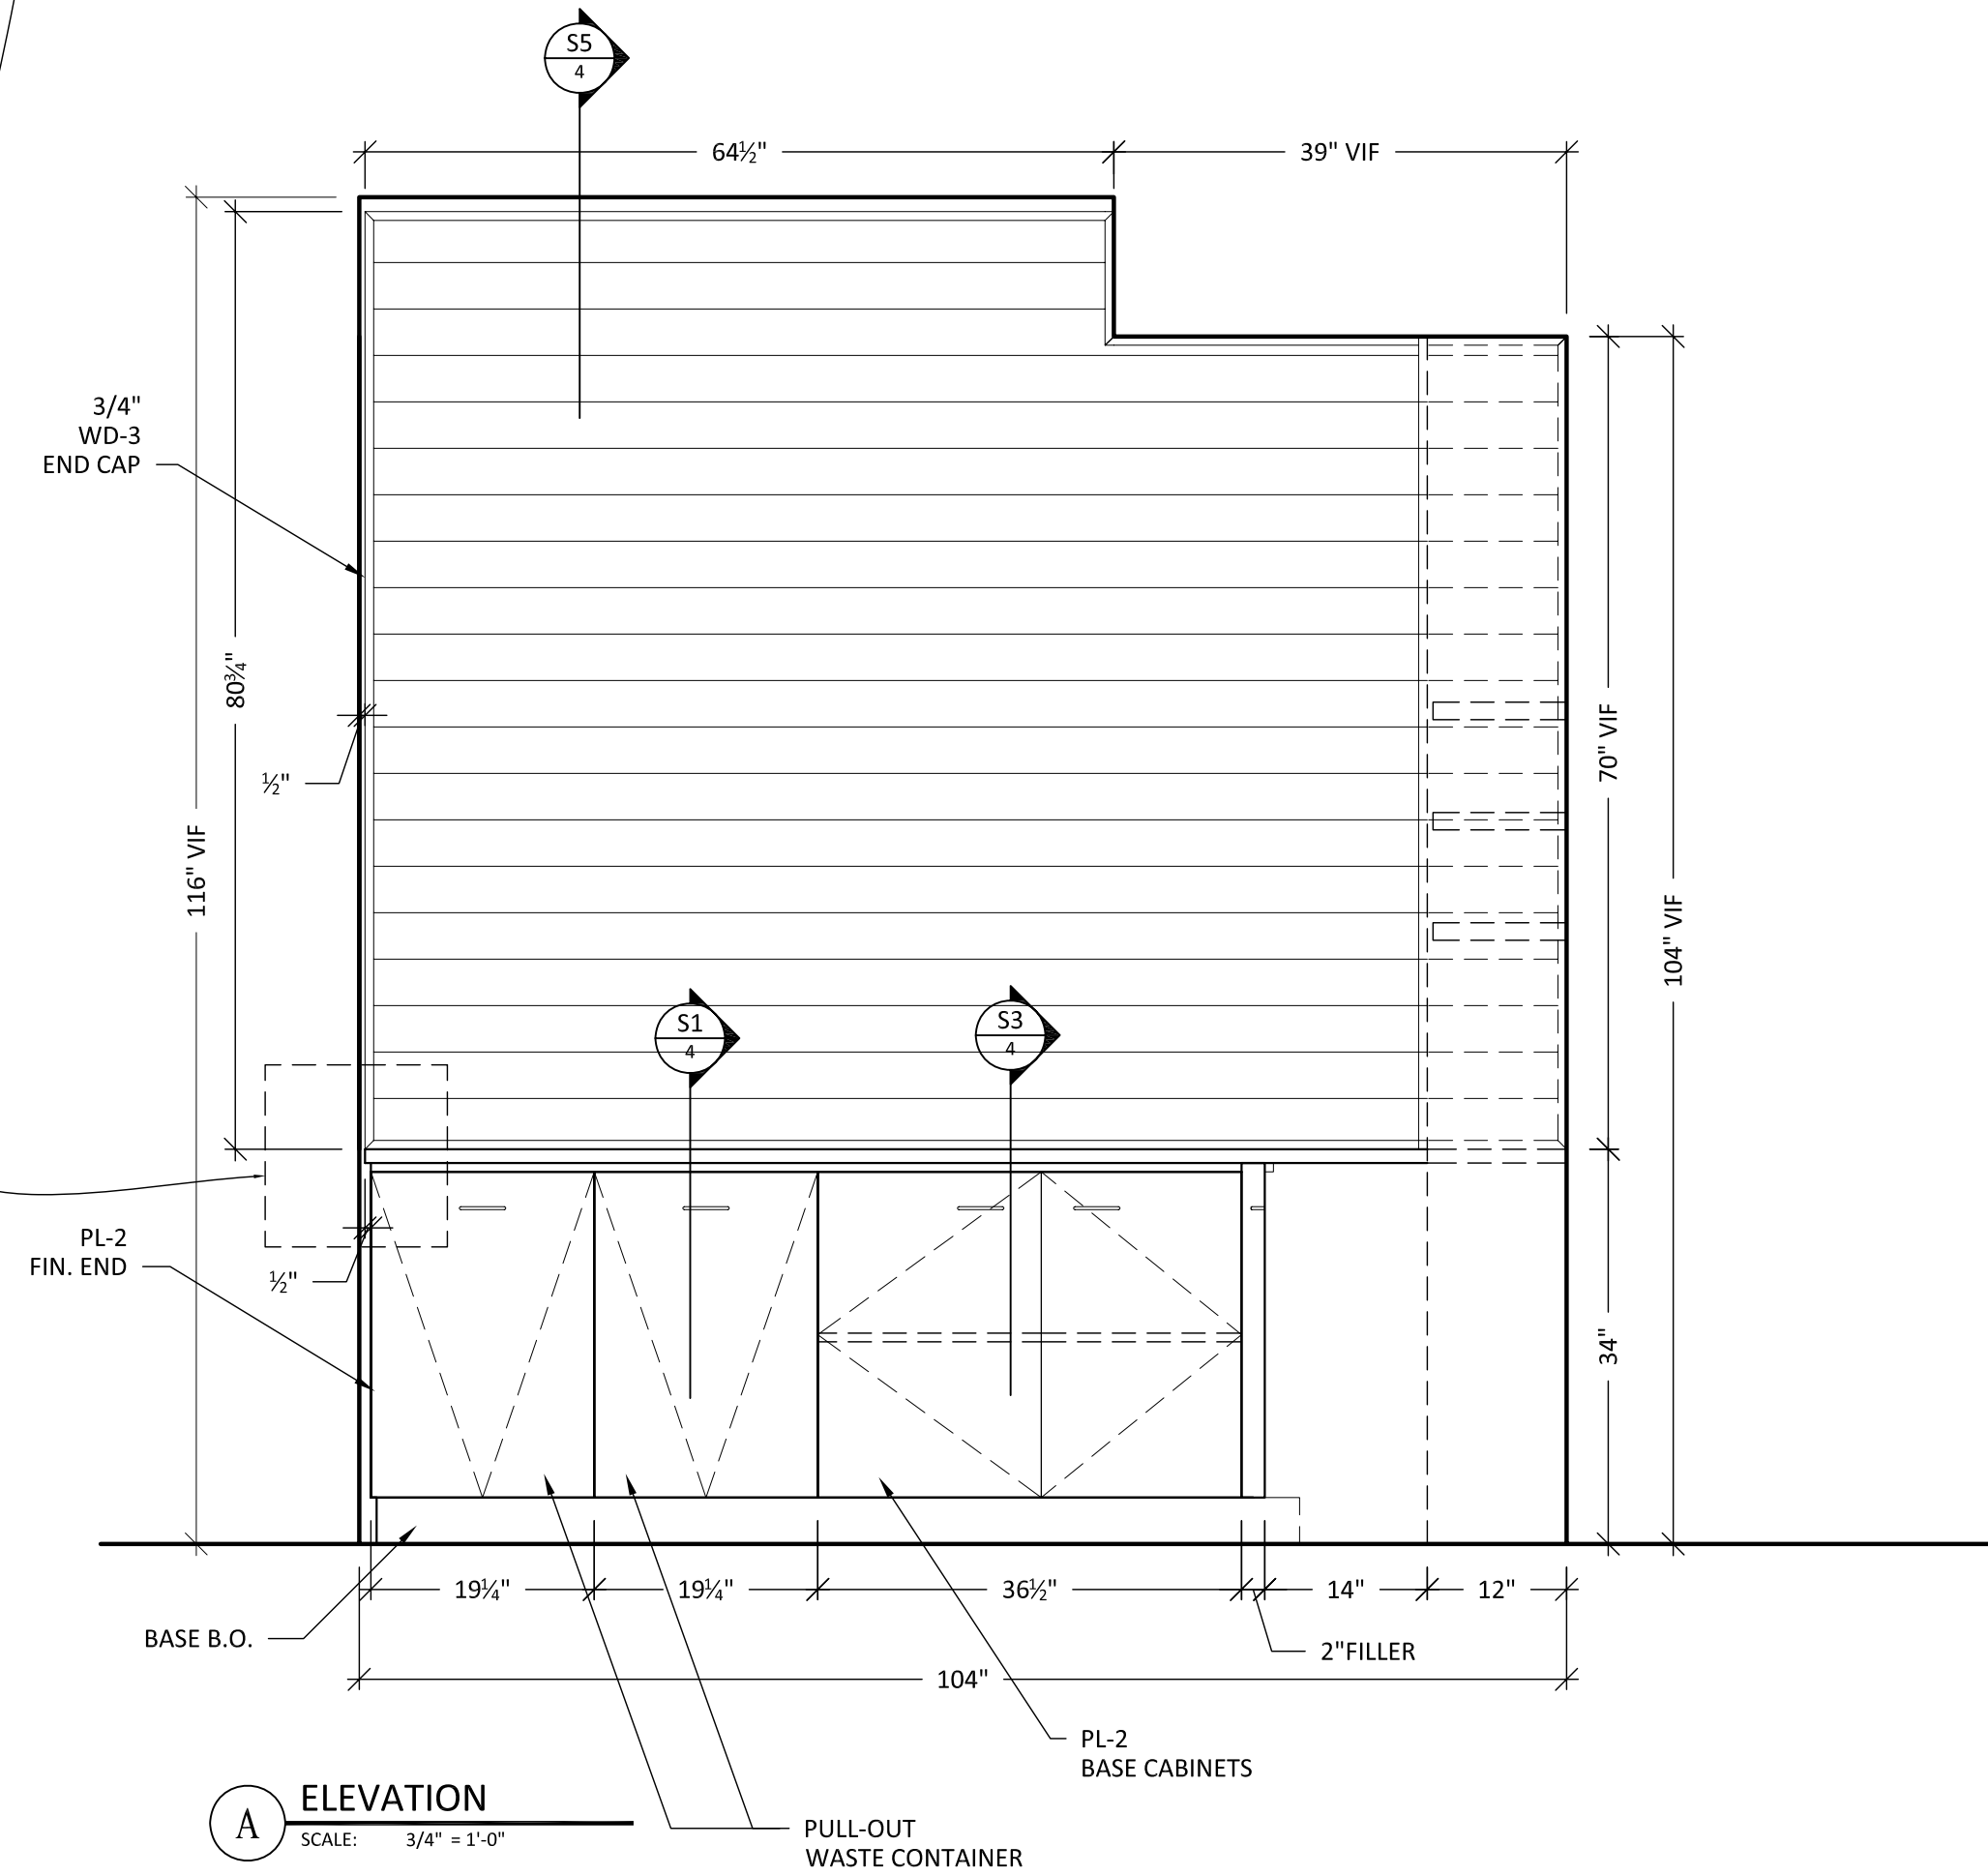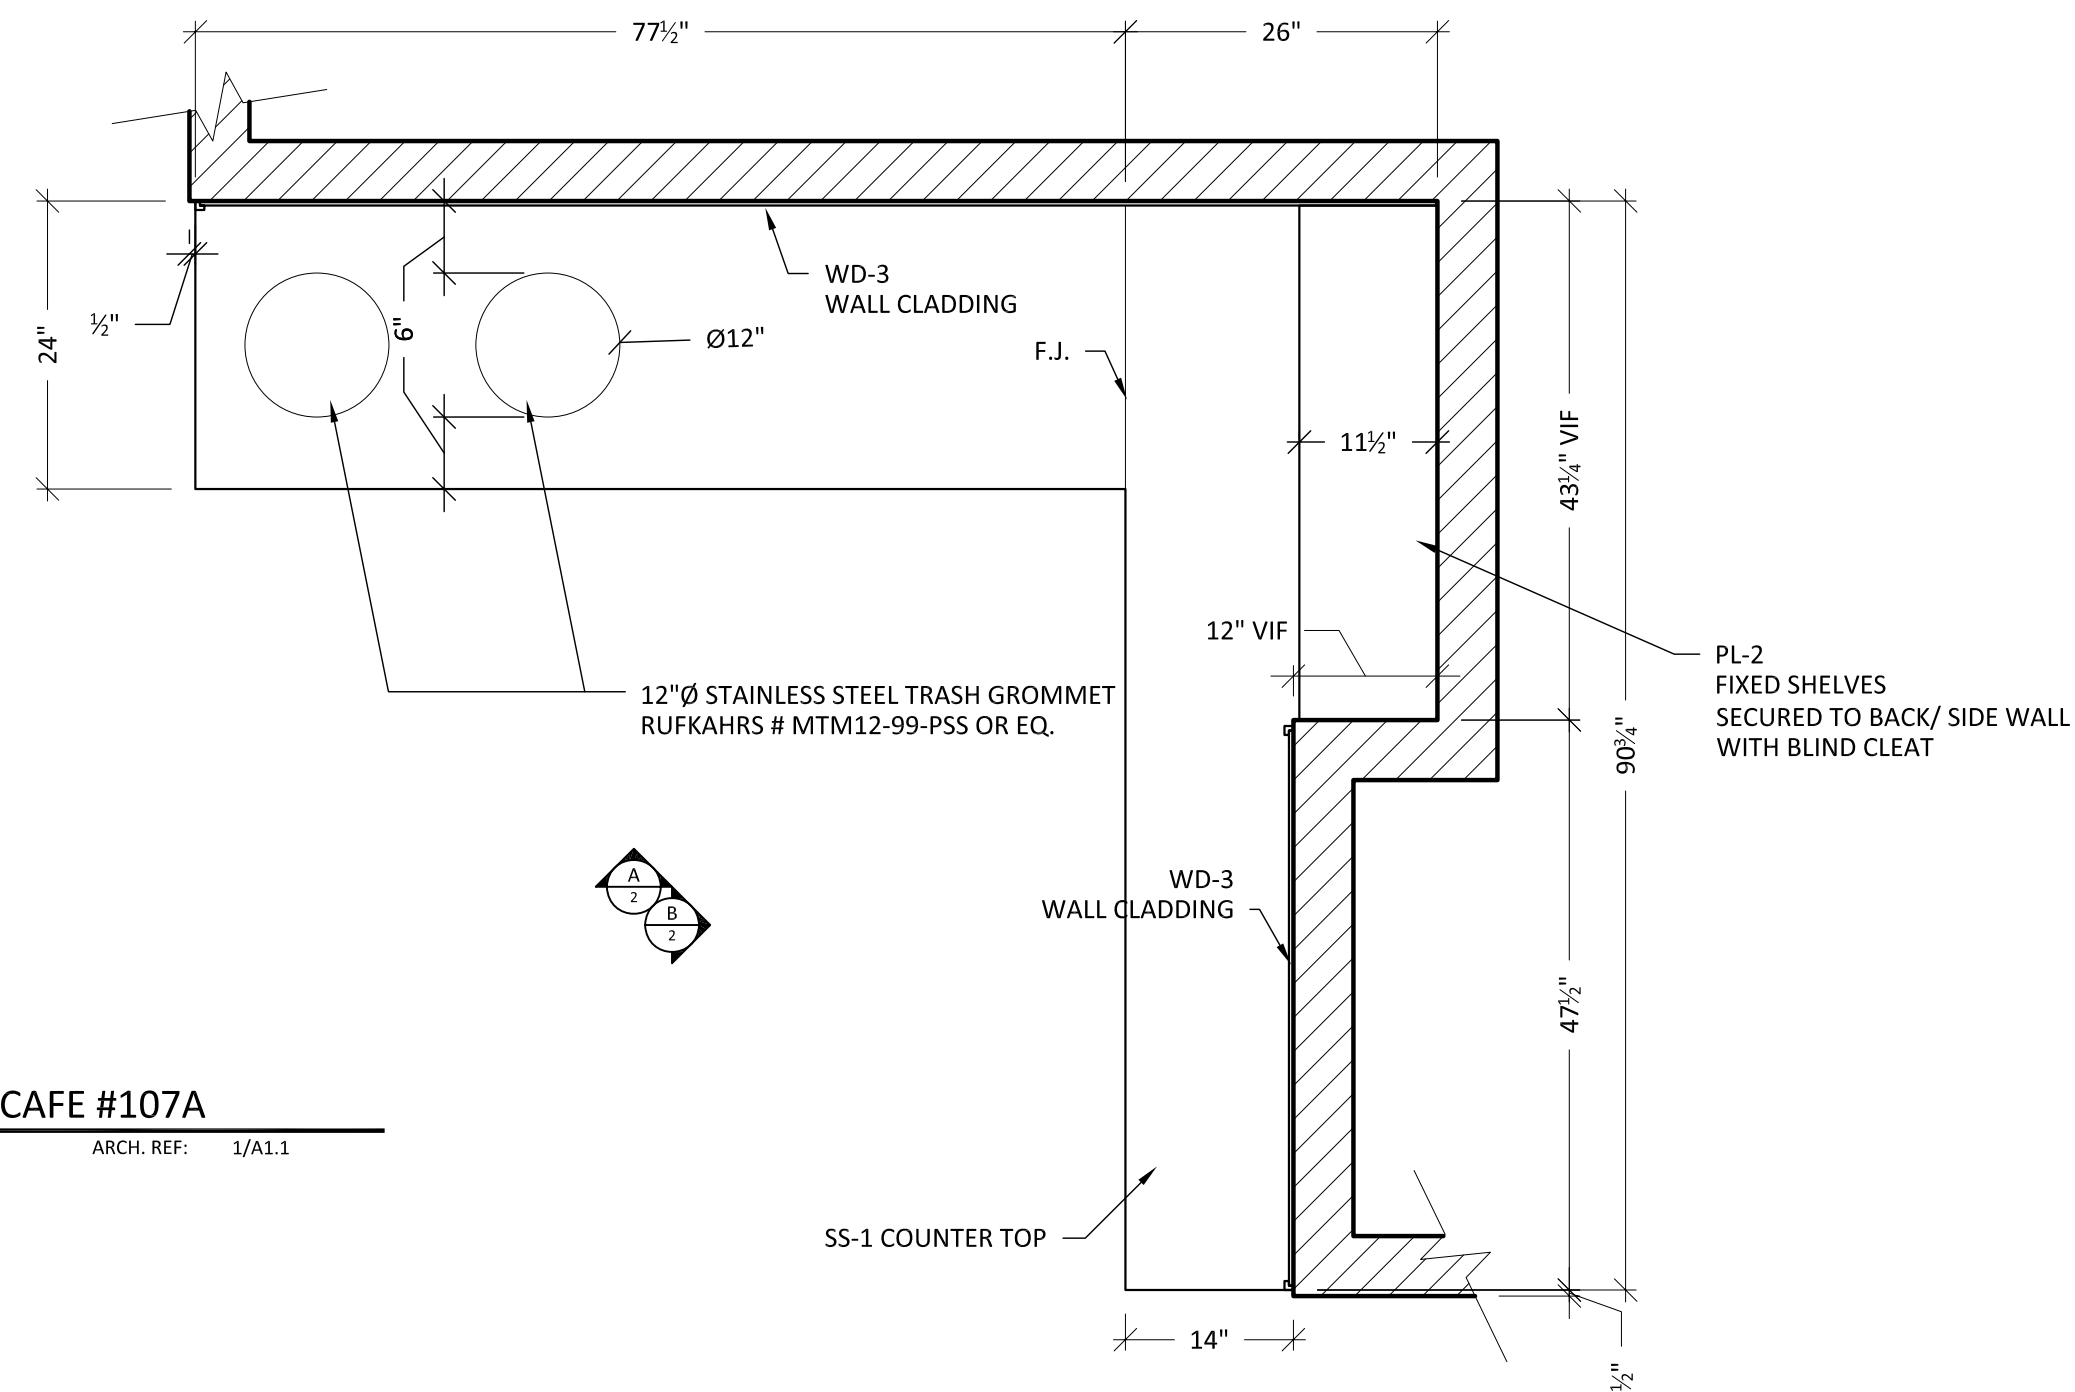

**A ELEVATION**  
 SCALE: 3/4" = 1'-0" PULL-OUT WASTE CONTAINER

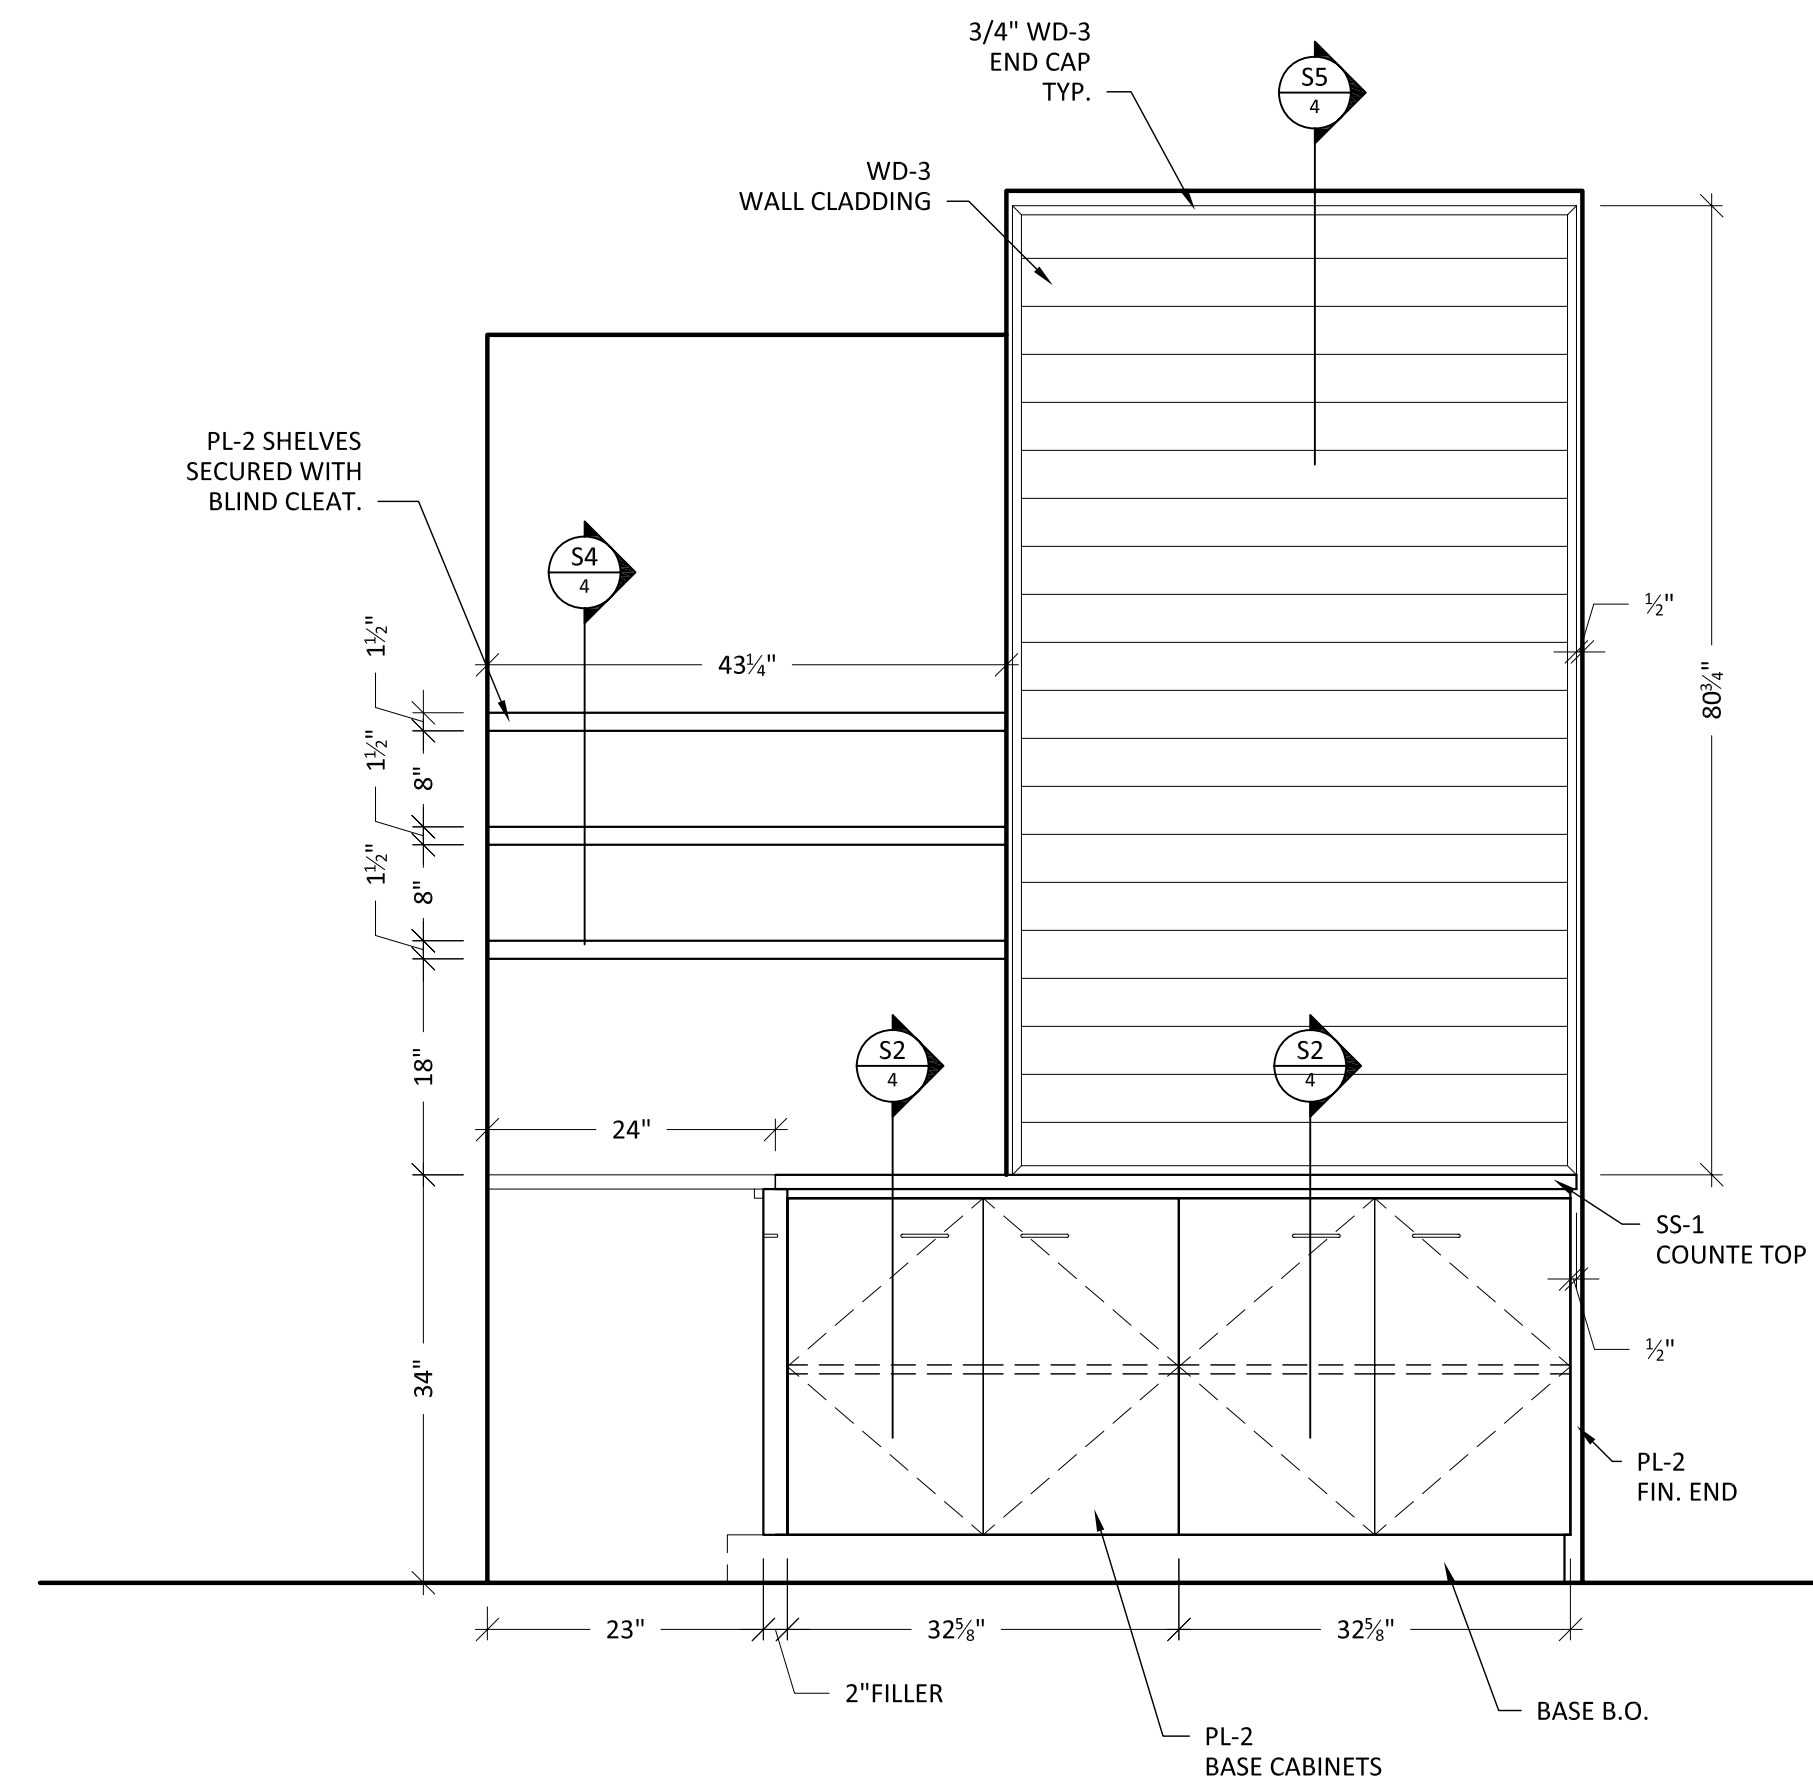


**B ELEVATION**  
 SCALE: 3/4" = 1'-0"

General Notes

**SHOP NOTES:**

- \* PL-1: WILSONART #D354-60 "DESIGNER WHITE".
- \* PL-2: CHEMETAL #60210 "OAK DECAPE" TREEFROG VENEER.
- \* PL-3: CHEMETAL #60405 "AMERICAN" TREEFROG VENEER.
- \* SS-1: DUPONT-ZODIAC "CLOUD WHITE".
- \* WD-3: WALL CLADDING AMERICAN WALNUT NATURAL -URETHANE FINISH MANUFACTURER-LV WOOD FLOORS TO MATCH ARCHITECT FINISH SAMPLE.

**LEGEND:**

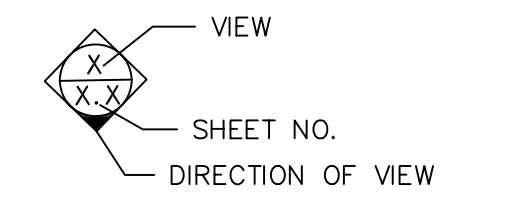

Drawn by: Nemo K.

No.	Revision/Issue	Date

Firm Name and Address:

xxxxxxxxxxxxxxxx will not be liable for any errors occurring to other trades through the use of these schedules or detail drawings or dimensions. All dimensions to be verified by field measurement prior to fabrication.

**DRAWING RECORD**

ARCHITECT: XXXXXXXXXXXXXXXX

CONTRACTOR:

Project Name and Address:  
 Fuel Tech  
 27601 Bella Vista Pkwy.  
 Warrenville, IL 60555

Project:


Sheet:

Date: 2-18-08


2

JOB # :


OF 4

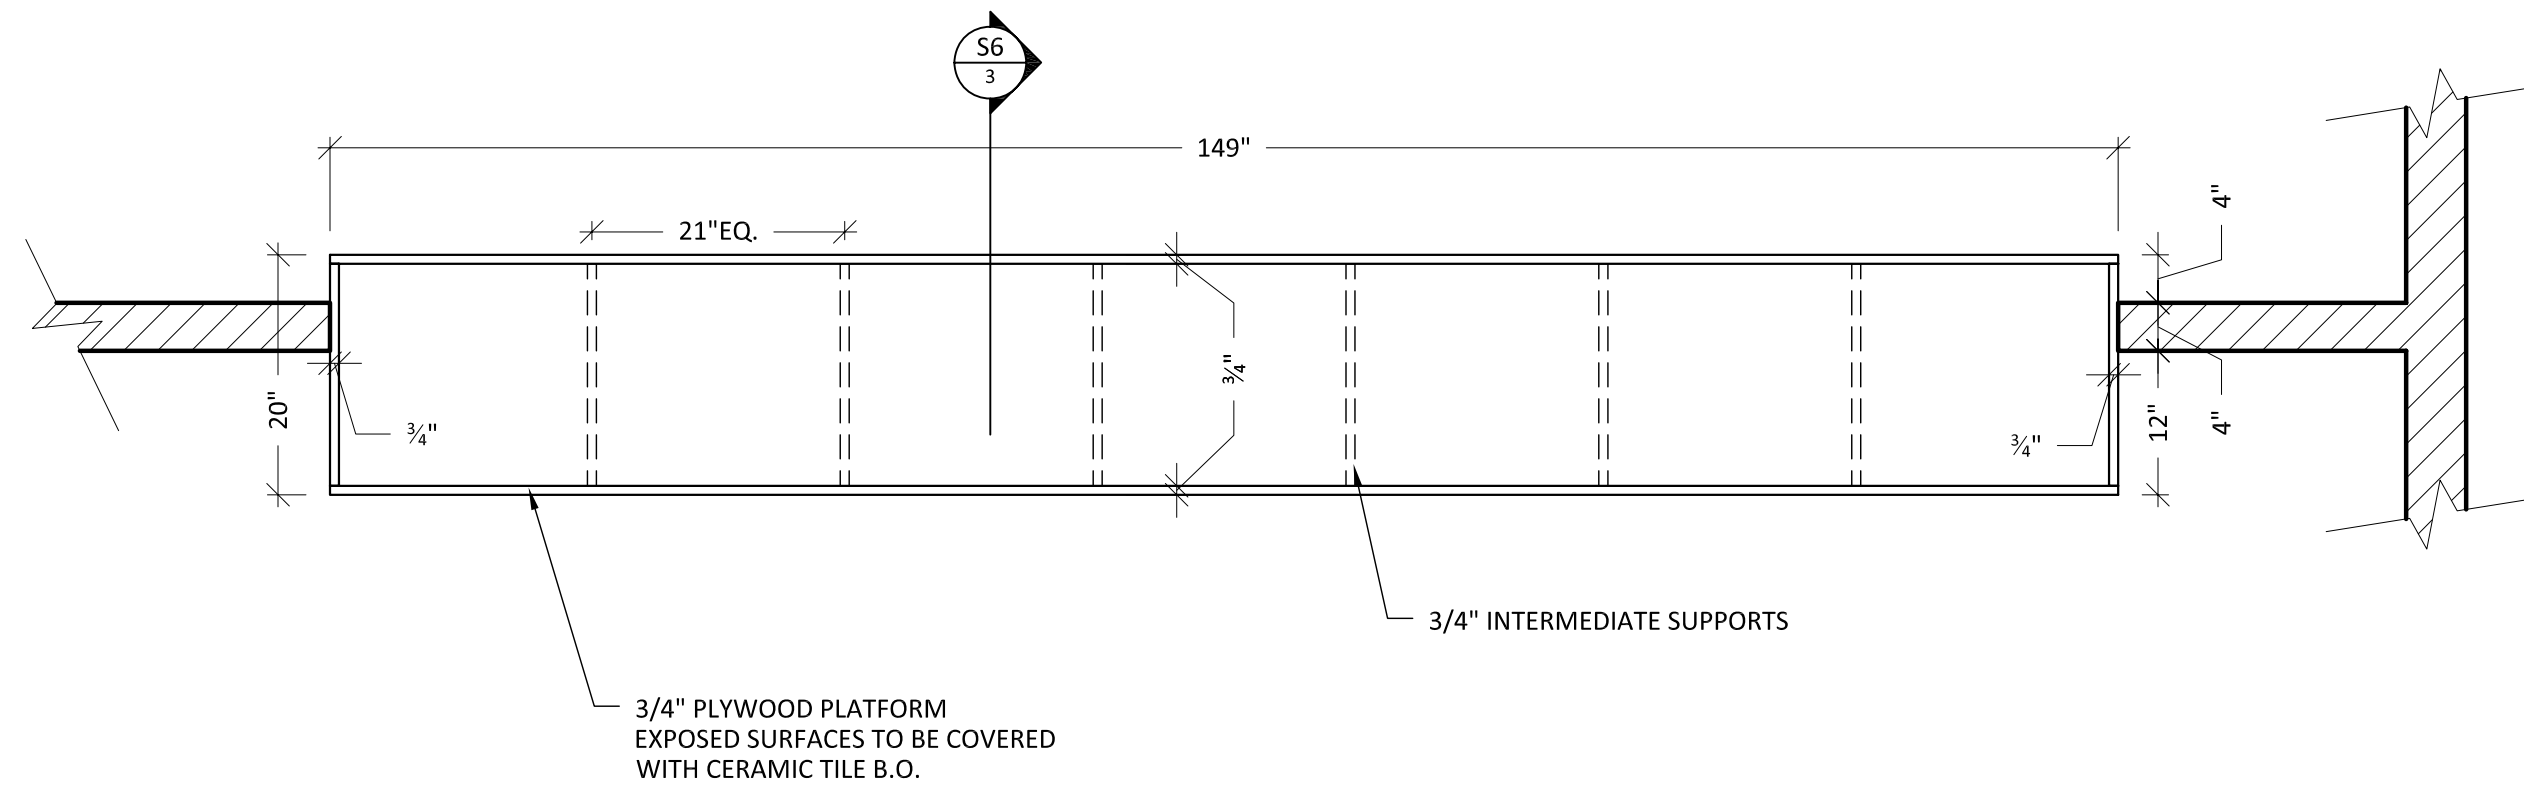

2 PLAN - RIVER ROCK BED @ RECEPTION #107  
SCALE: 3/4" = 1'-0" ARCH. REF: 1/A1.1

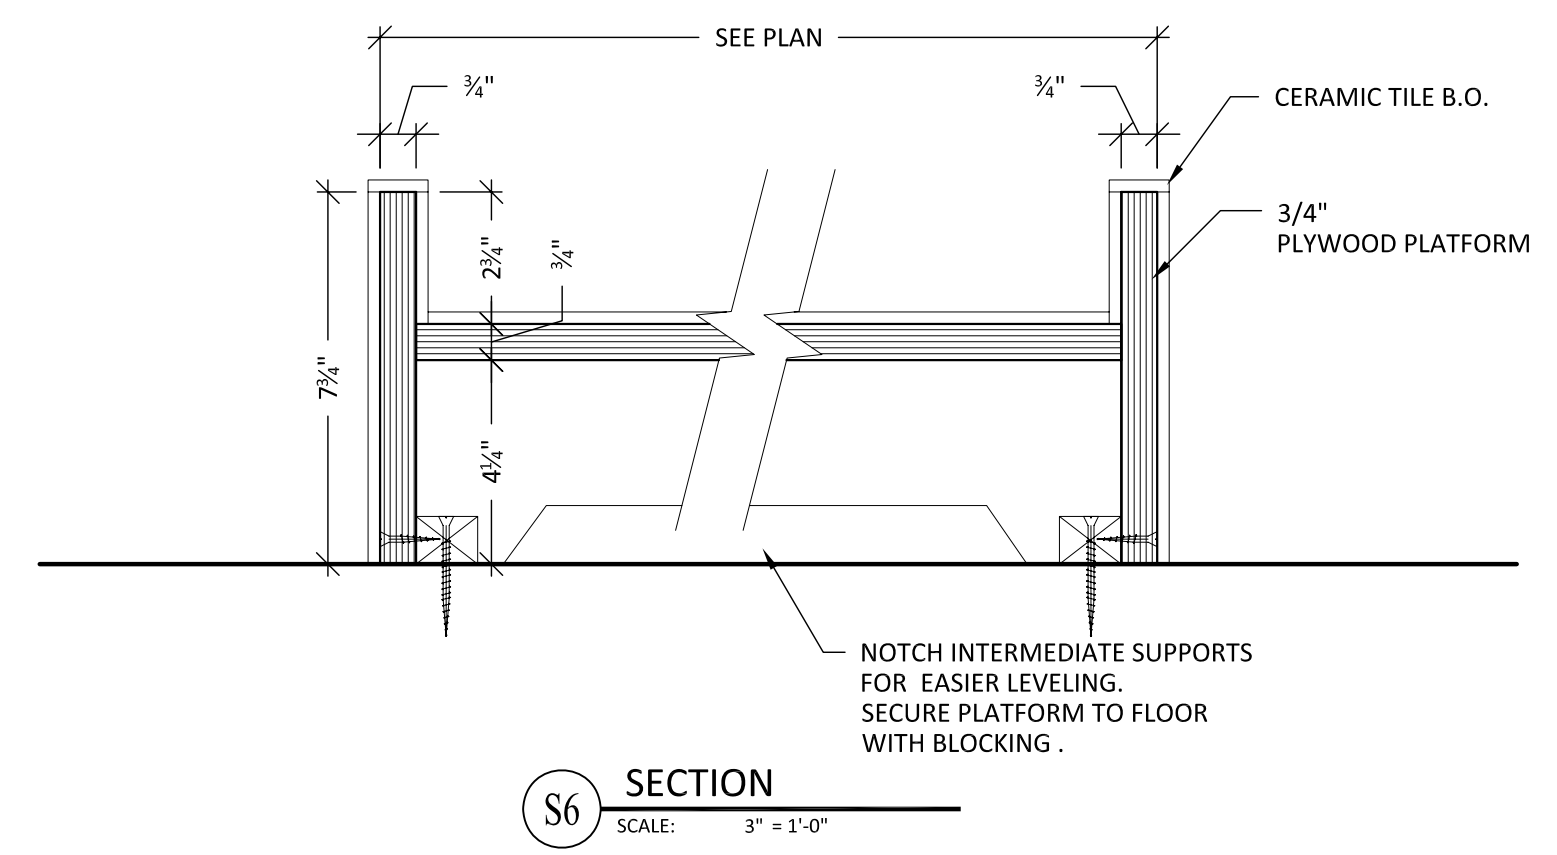

S6 SECTION  
SCALE: 3" = 1'-0"

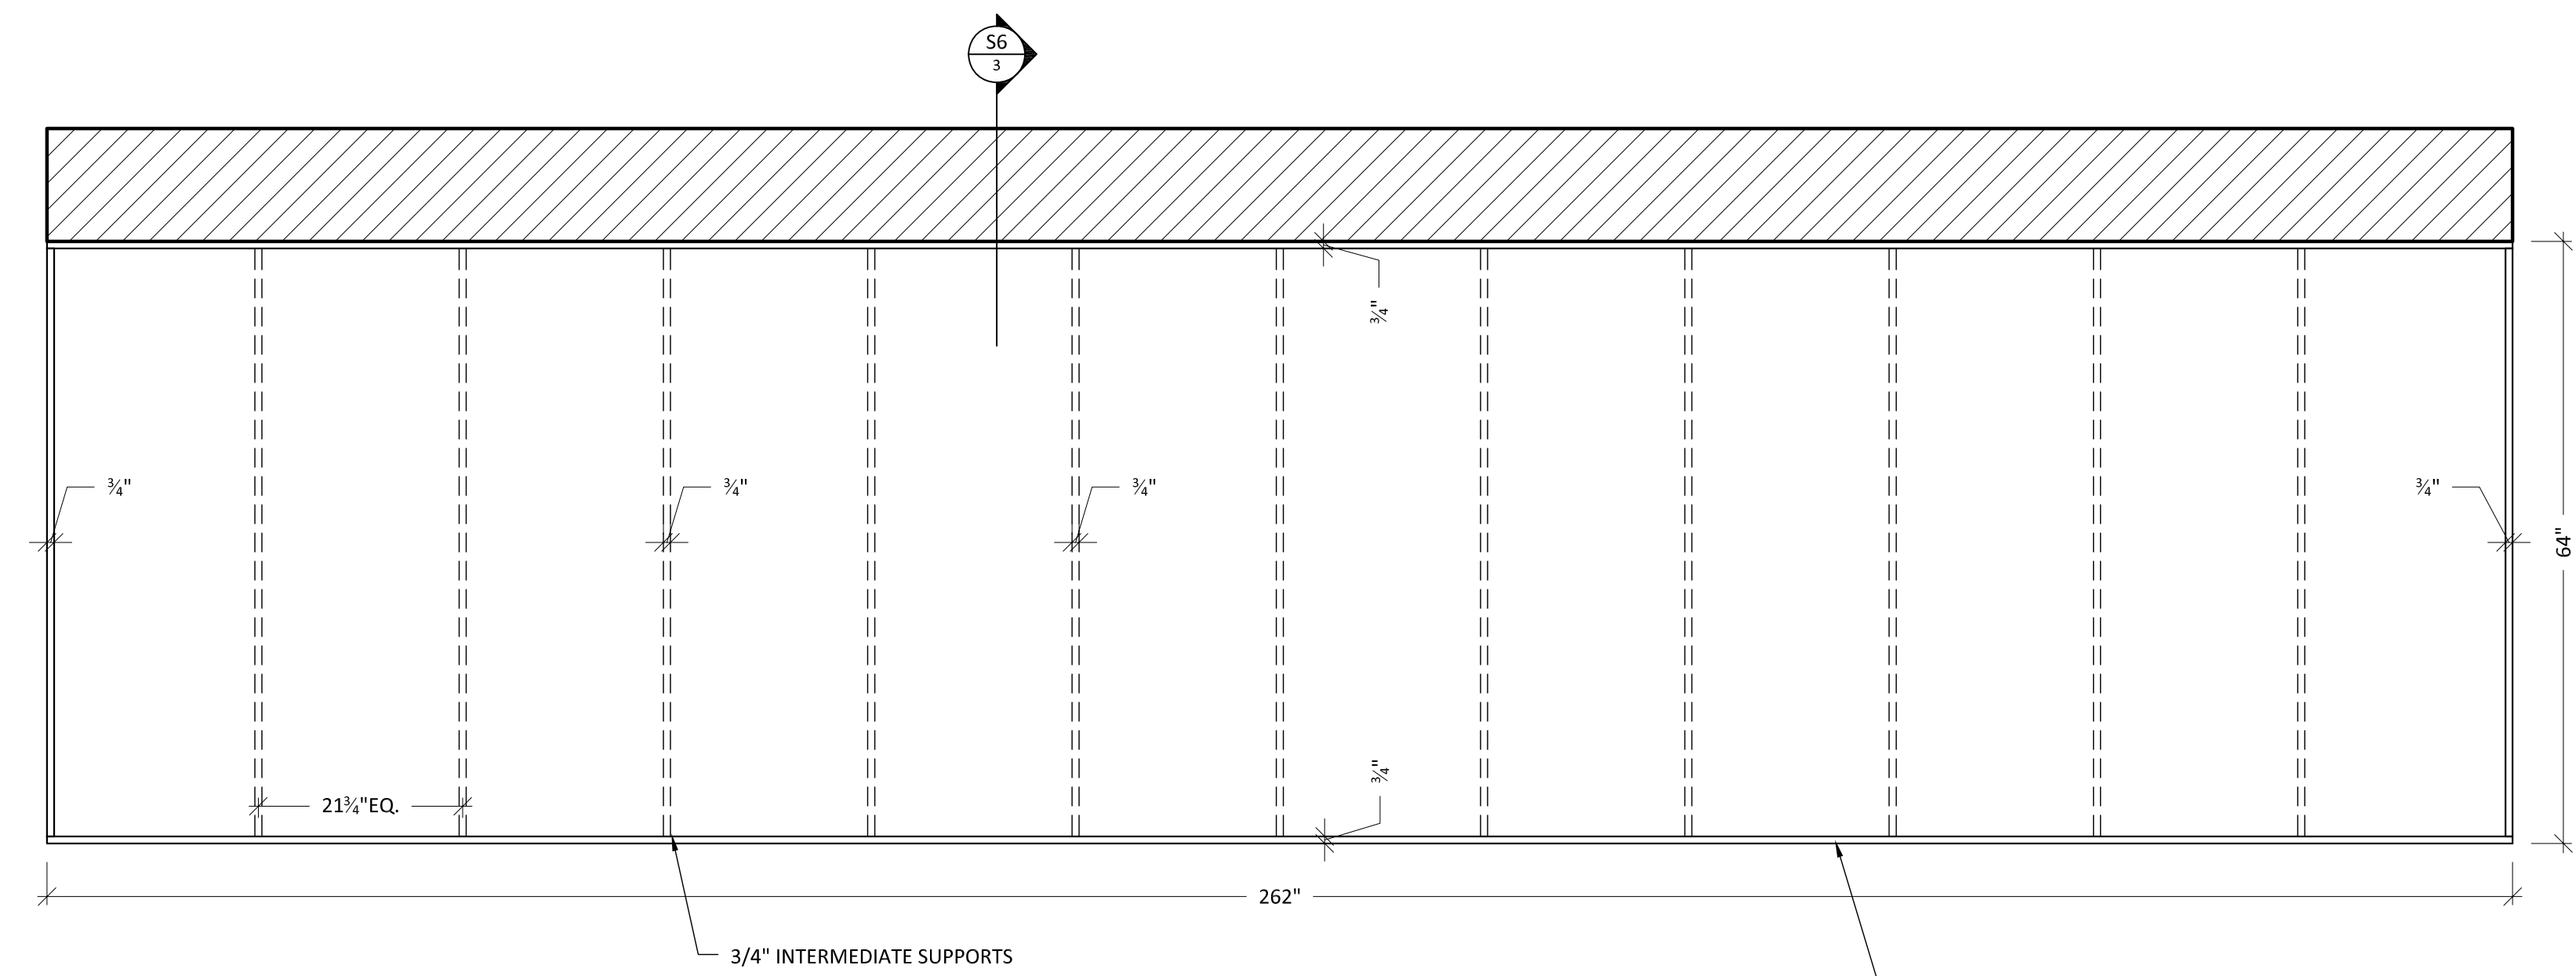


3 PLAN - RIVER ROCK BED @ ELEVATOR LOBBY #108  
SCALE: 3/4" = 1'-0" ARCH. REF: 1/A1.1

General Notes

SHOP NOTES:

- \* PL-1: WILSONART #D354-60 "DESIGNER WHITE".
- \* PL-2: CHEMETAL #60210 "OAK DECAPE" TREEFROG VENEER.
- \* PL-3: CHEMETAL #60405 "AMERICAN" TREEFROG VENEER.
- \* SS-1: DUPONT-ZODIAC "CLOUD WHITE".
- \* WD-3: WALL CLADDING AMERICAN WALNUT NATURAL -URETHANE FINISH MANUFACTURER-LV WOOD FLOORS TO MATCH ARCHITECT FINISH SAMPLE.

LEGEND:

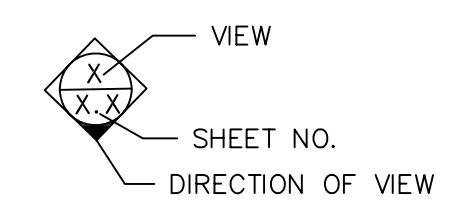

Drawn by: Nemo K.

No.	Revision/Issue	Date

Firm Name and Address:

XXXXXXXXXXXXXXXXXXXX will not be liable for any errors occurring to other trades through the use of these schedules or detail drawings or dimensions. All dimensions to be verified by field measurement prior to fabrication.


DRAWING RECORD

ARCHITECT: XXXXXXXXXXXXXXX


CONTRACTOR:  

Project Name and Address:  
Fuel Tech  
27601 Bella Vista Pkwy.  
Warrenville, IL 60555


Project:	Sheet:
Date: 2-18-08	3
JOB # :	OF 4

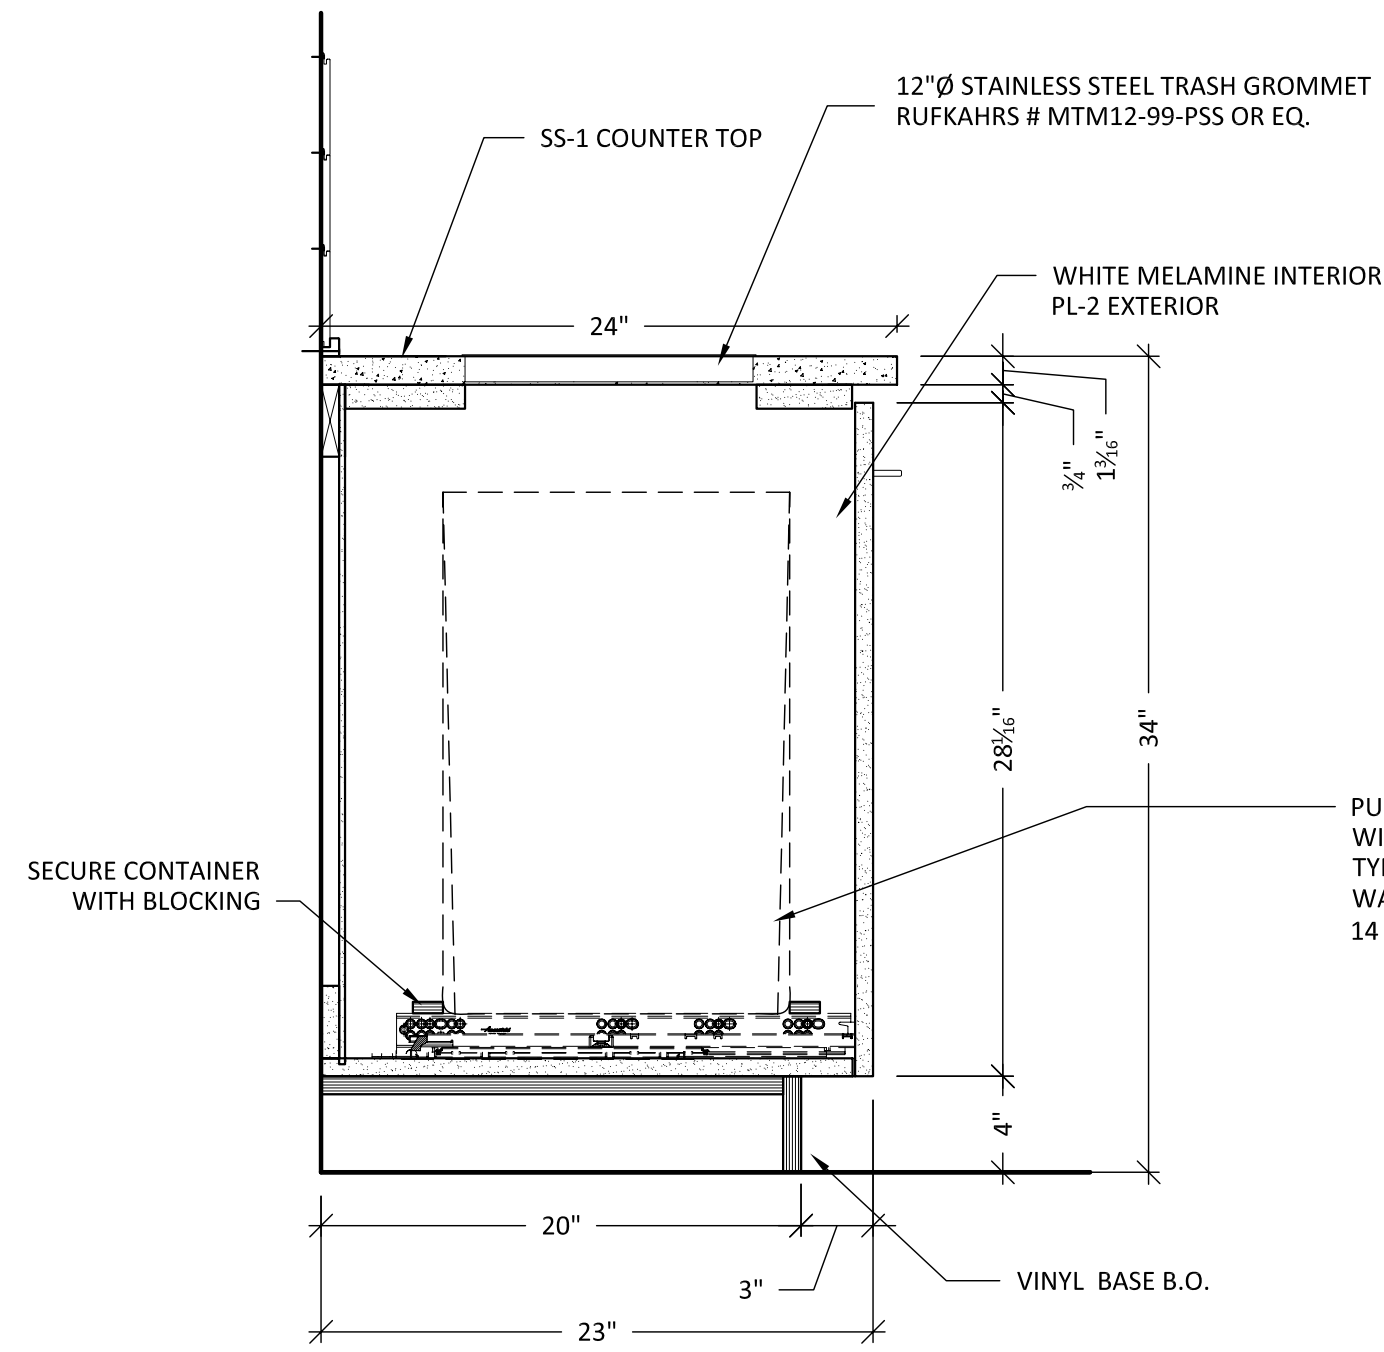


**S1 SECTION**  
SCALE: 1 1/2" = 1'-0"

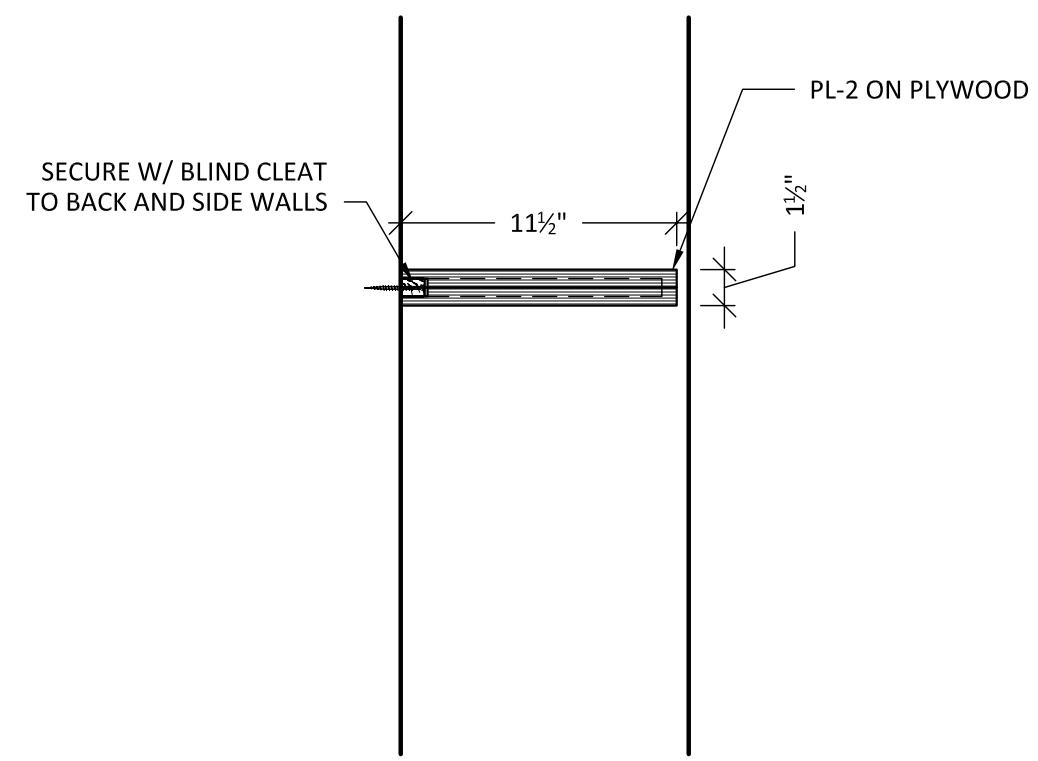


**S4 SECTION**  
SCALE: 1 1/2" = 1'-0"

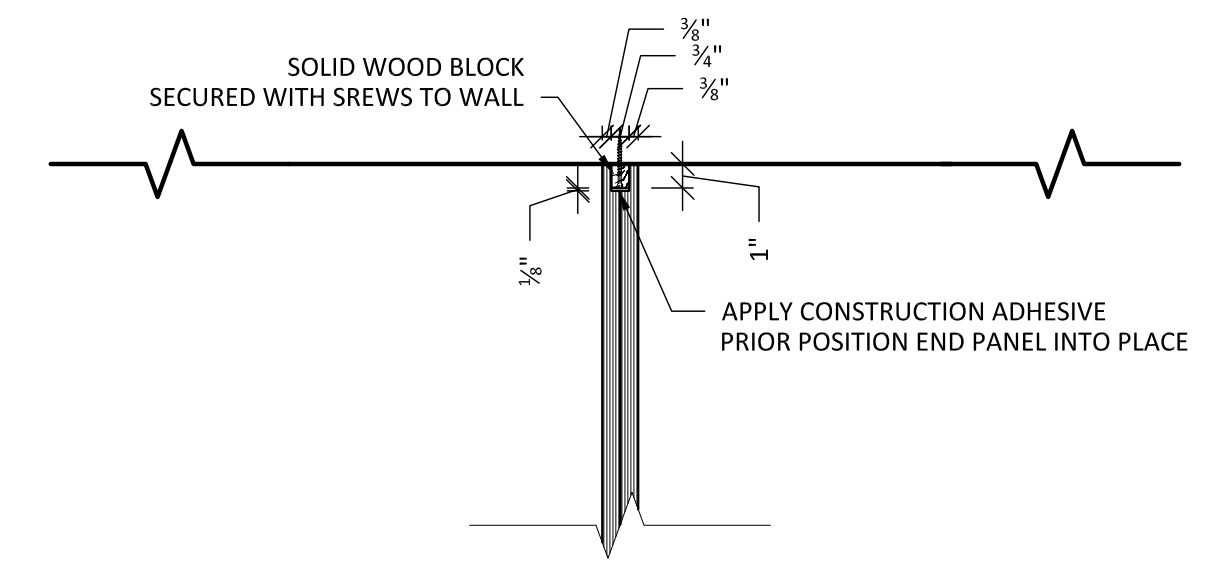


**D.1 DETAIL- BLIND CLEAT**  
SCALE: 1 1/2" = 1'-0"

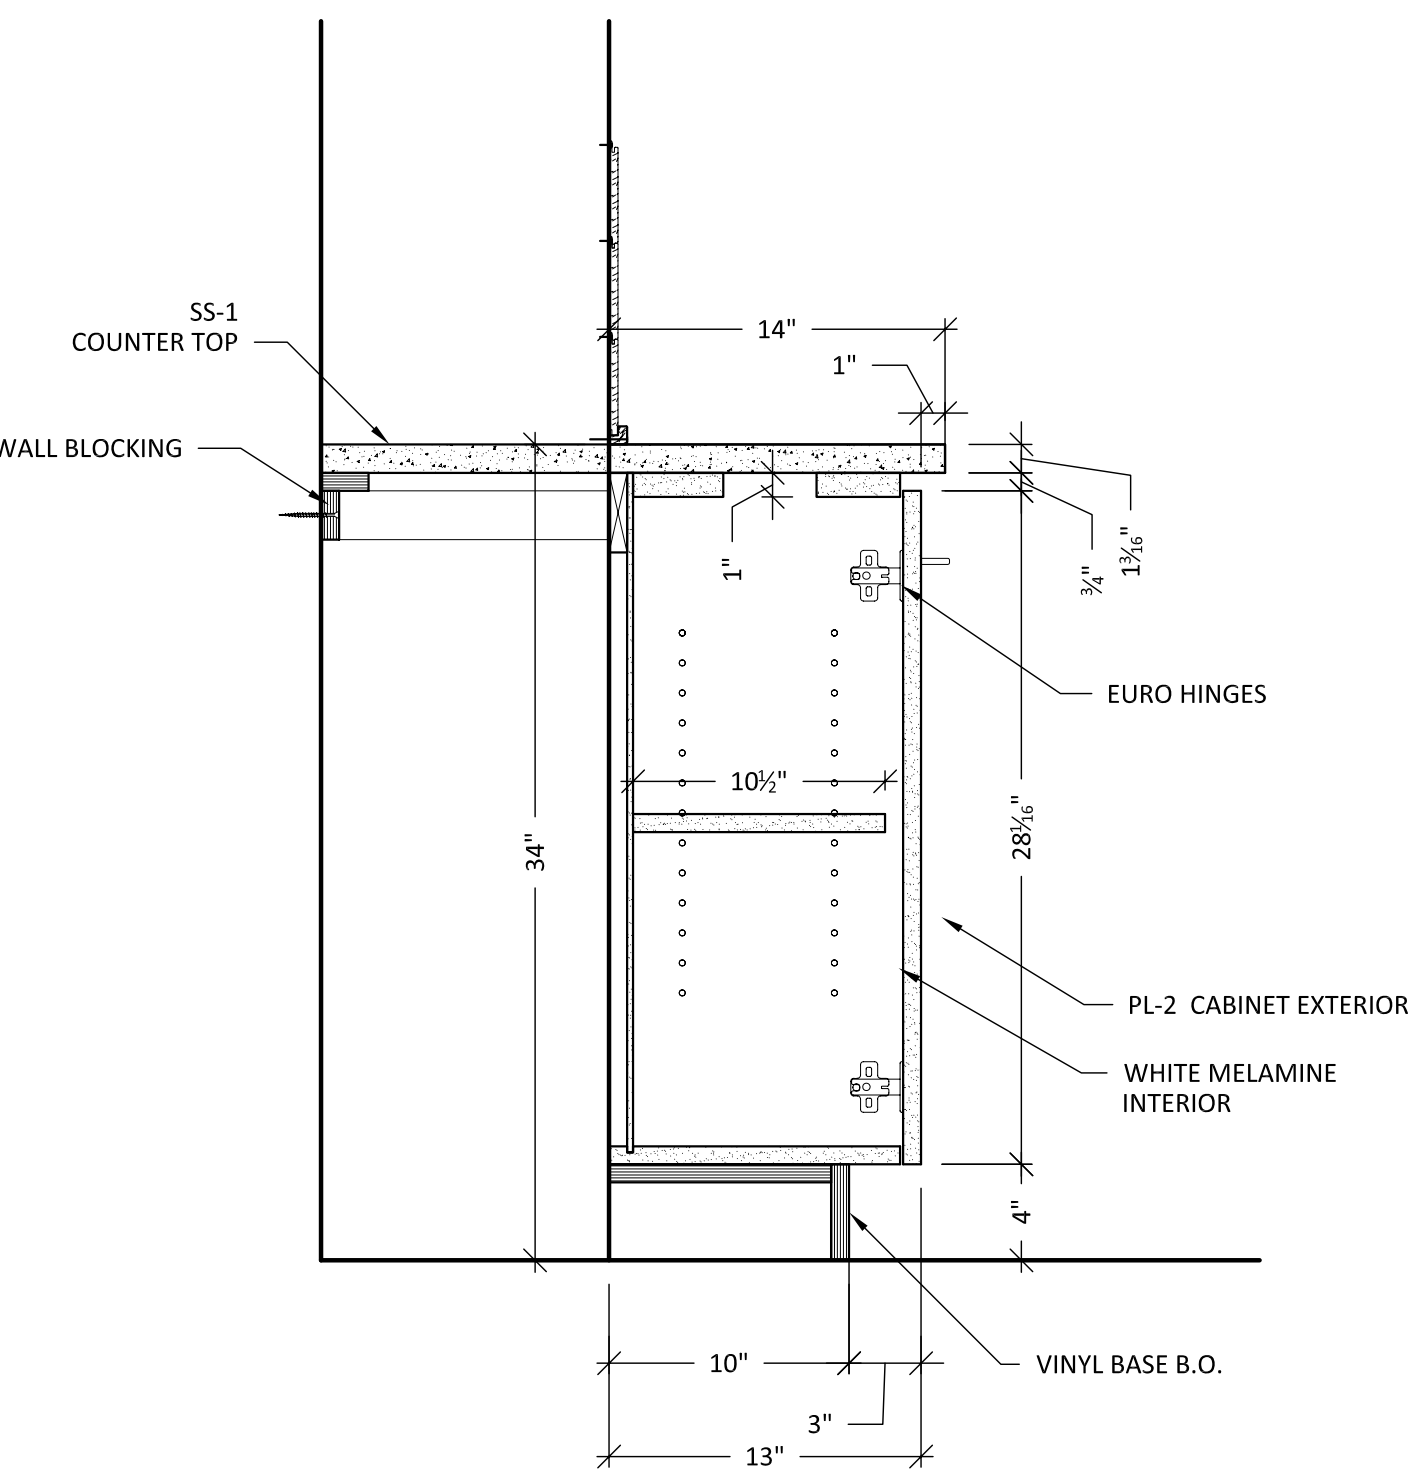


**S2 SECTION**  
SCALE: 1 1/2" = 1'-0"

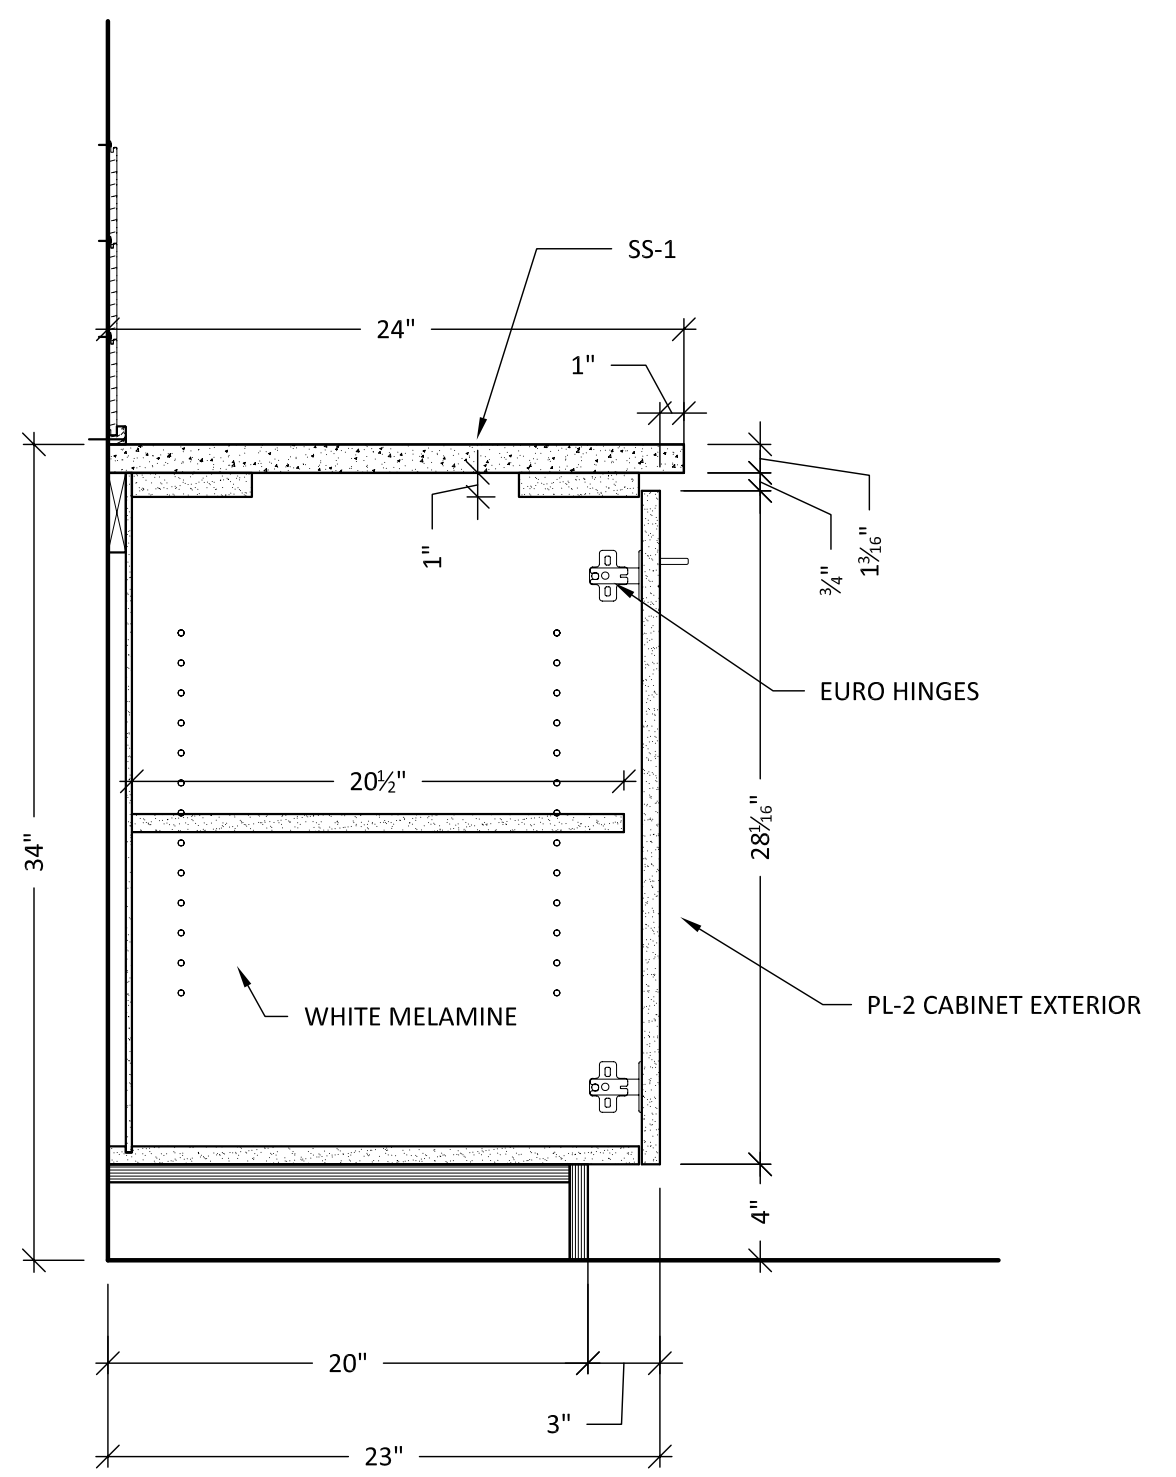


**S3 SECTION**  
SCALE: 1 1/2" = 1'-0"

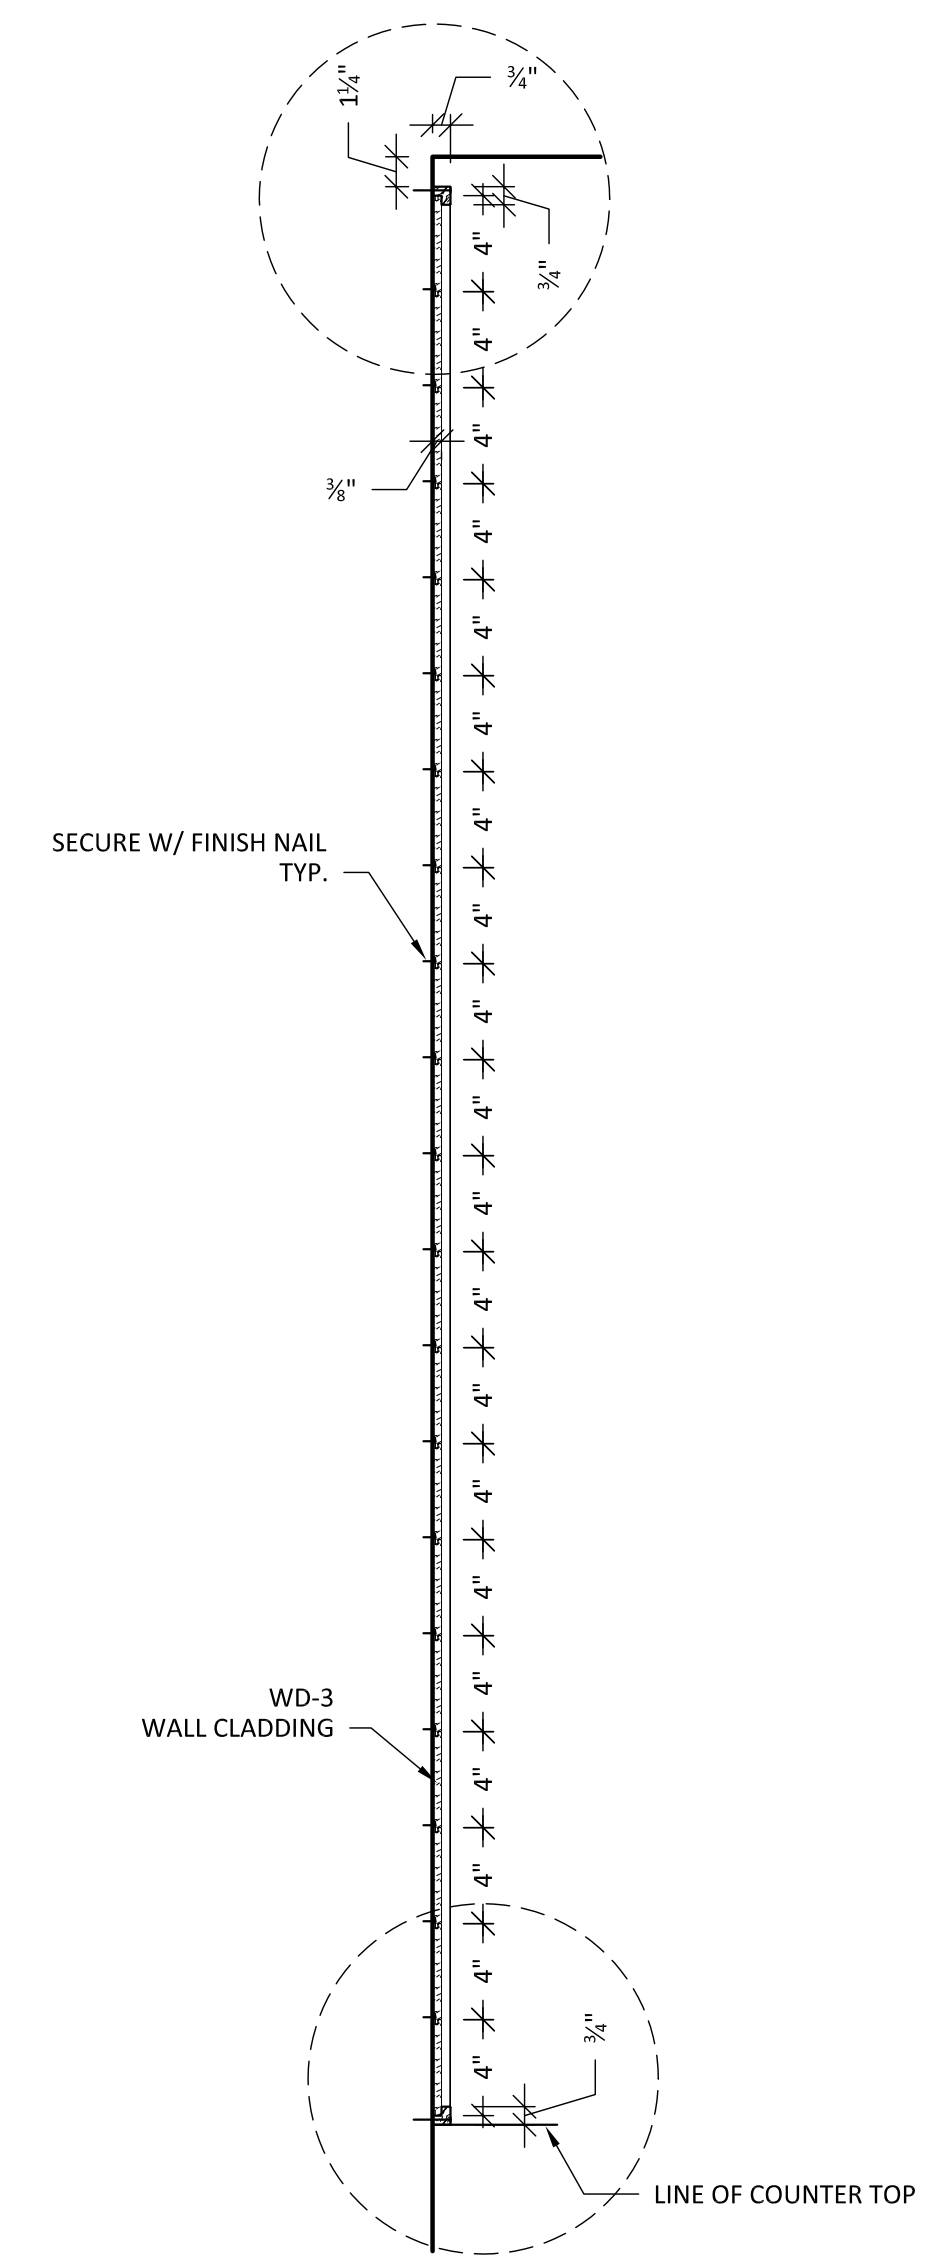

**S5 SECTION**  
SCALE: 1 1/2" = 1'-0"

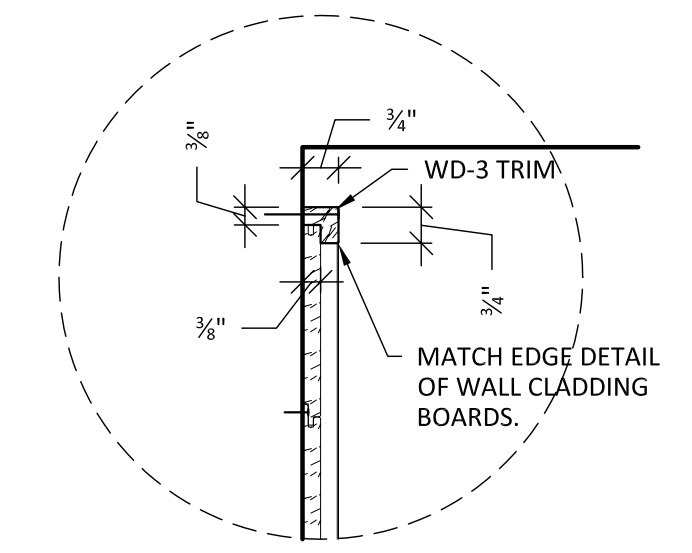

**D.2 DETAIL**  
SCALE: 3" = 1'-0"

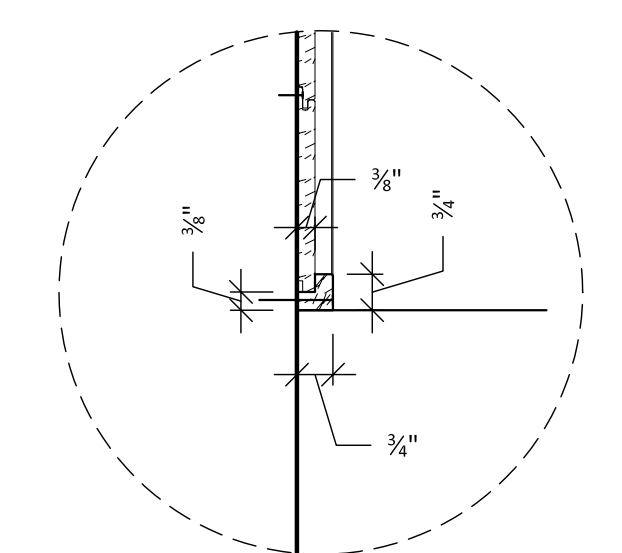


**D.3 DETAIL**  
SCALE: 3" = 1'-0"

General Notes

**SHOP NOTES:**

- \* PL-1: WILSONART #D354-60 "DESIGNER WHITE".
- \* PL-2: CHEMETAL #60210 "OAK DECAPE" TREEFROG VENEER.
- \* PL-3: CHEMETAL #60405 "AMERICAN" TREEFROG VENEER.
- \* SS-1: DUPONT-ZODIAC "CLOUD WHITE".
- \* WD-3: WALL CLADDING AMERICAN WALNUT NATURAL -URETHANE FINISH MANUFACTURER-LV WOOD FLOORS TO MATCH ARCHITECT FINISH SAMPLE.

**LEGEND:**

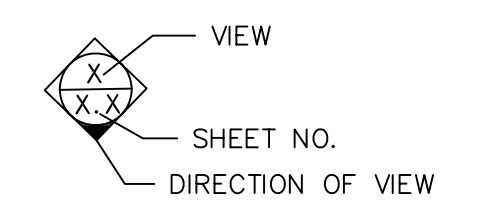

Drawn by: Nemo K.

No.	Revision/Issue	Date

Firm Name and Address:

XXXXXXXXXXXXXXXXX will not be liable for any errors occurring to other trades through the use of these schedules or detail drawings or dimensions. All dimensions to be verified by field measurement prior to fabrication.

**DRAWING RECORD**

ARCHITECT: XXXXXXXXXXXXXXXX

CONTRACTOR:  

Project Name and Address:  
Fuel Tech  
27601 Bella Vista Pkwy.  
Warrenville, IL 60555

Project:	Sheet:
Date: 2-18-08	4
JOB # :	OF 4