


3 PLAN -RECEPTION DESK-FIRST FLOOR  
 SCALE: 3/4" = 1'-0" ARCH. REF: 1/ A106

SHOP NOTES:

GR-1: GRANITE  
 BY STONE DESIGN  
 NORTHERN LIGHT SERIES  
 BRATINA BROWN

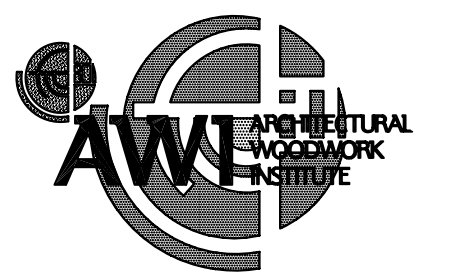

Drawn by: Neno K.

NO.	REVISION/REASON	DATE
1	PER MARKUP	9-06-08

Architect: SAS ARCHITECTS & PLANNERS


Contractor: LANDMARK CONSTRUCTION

Project name and address:  
 PEACE VILLAGE THE COMMONS  
 103000 VILLAGE CIRCLE DRIVE  
 PALOS PARK, IL 60464

Project: PEACE VILLAGE

Date: 8-26-08

Job #: 08-101

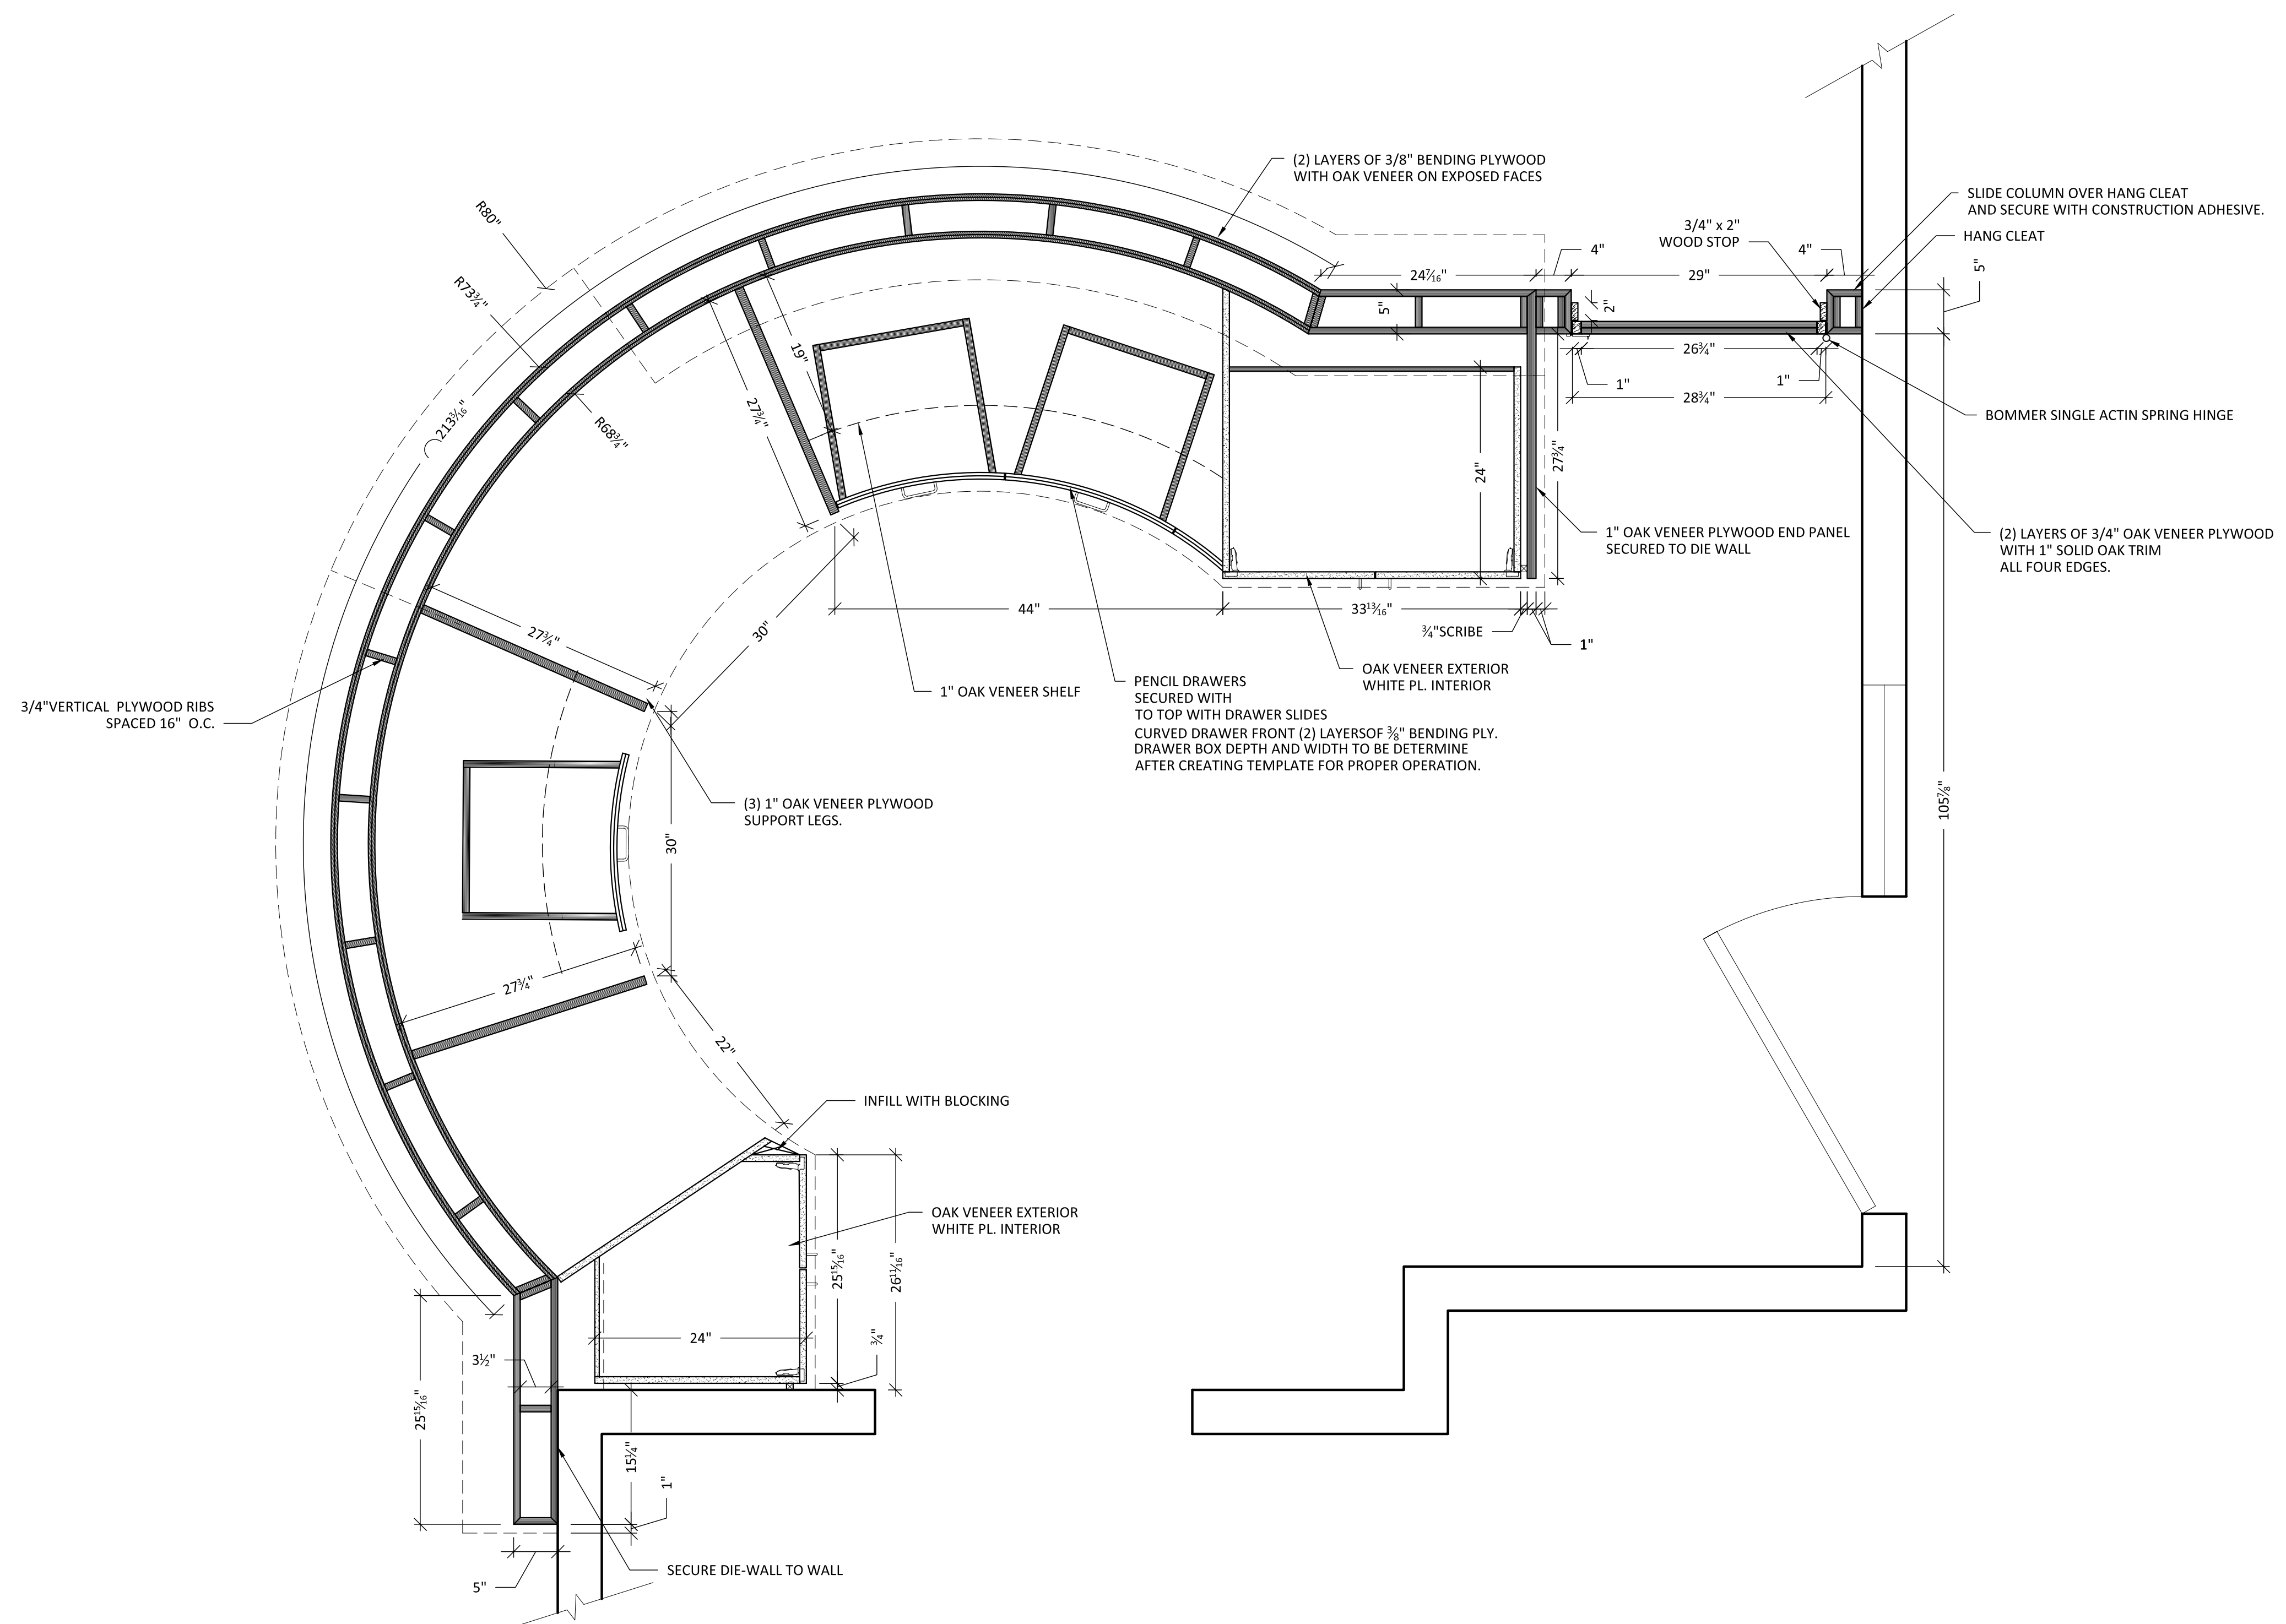

S7 HORIZONTAL SECTION-DIE WALL  
SCALE: 1" = 1'-0"

SHOP NOTES:  
GR-1: GRANITE  
BY STONE DESIGN  
NORTHEN LIGHT SERIES  
BRATINA BROWN



Drawn by: Neno K.

NO.	REVISION/REASON	DATE
1	PER MARKUP	9-06-08

Architect: SAS ARCHITECTS & PLANNERS


Contractor: LANDMARK CONSTRUCTION

Project name and address:  
PEACE VILLAGE THE COMMONS  
103000 VILLAGE CIRCLE DRIVE  
PALOS PARK, IL 60464

Project: PEACE VILLAGE  
Date: 8-26-08

Job #: 08-101

3A

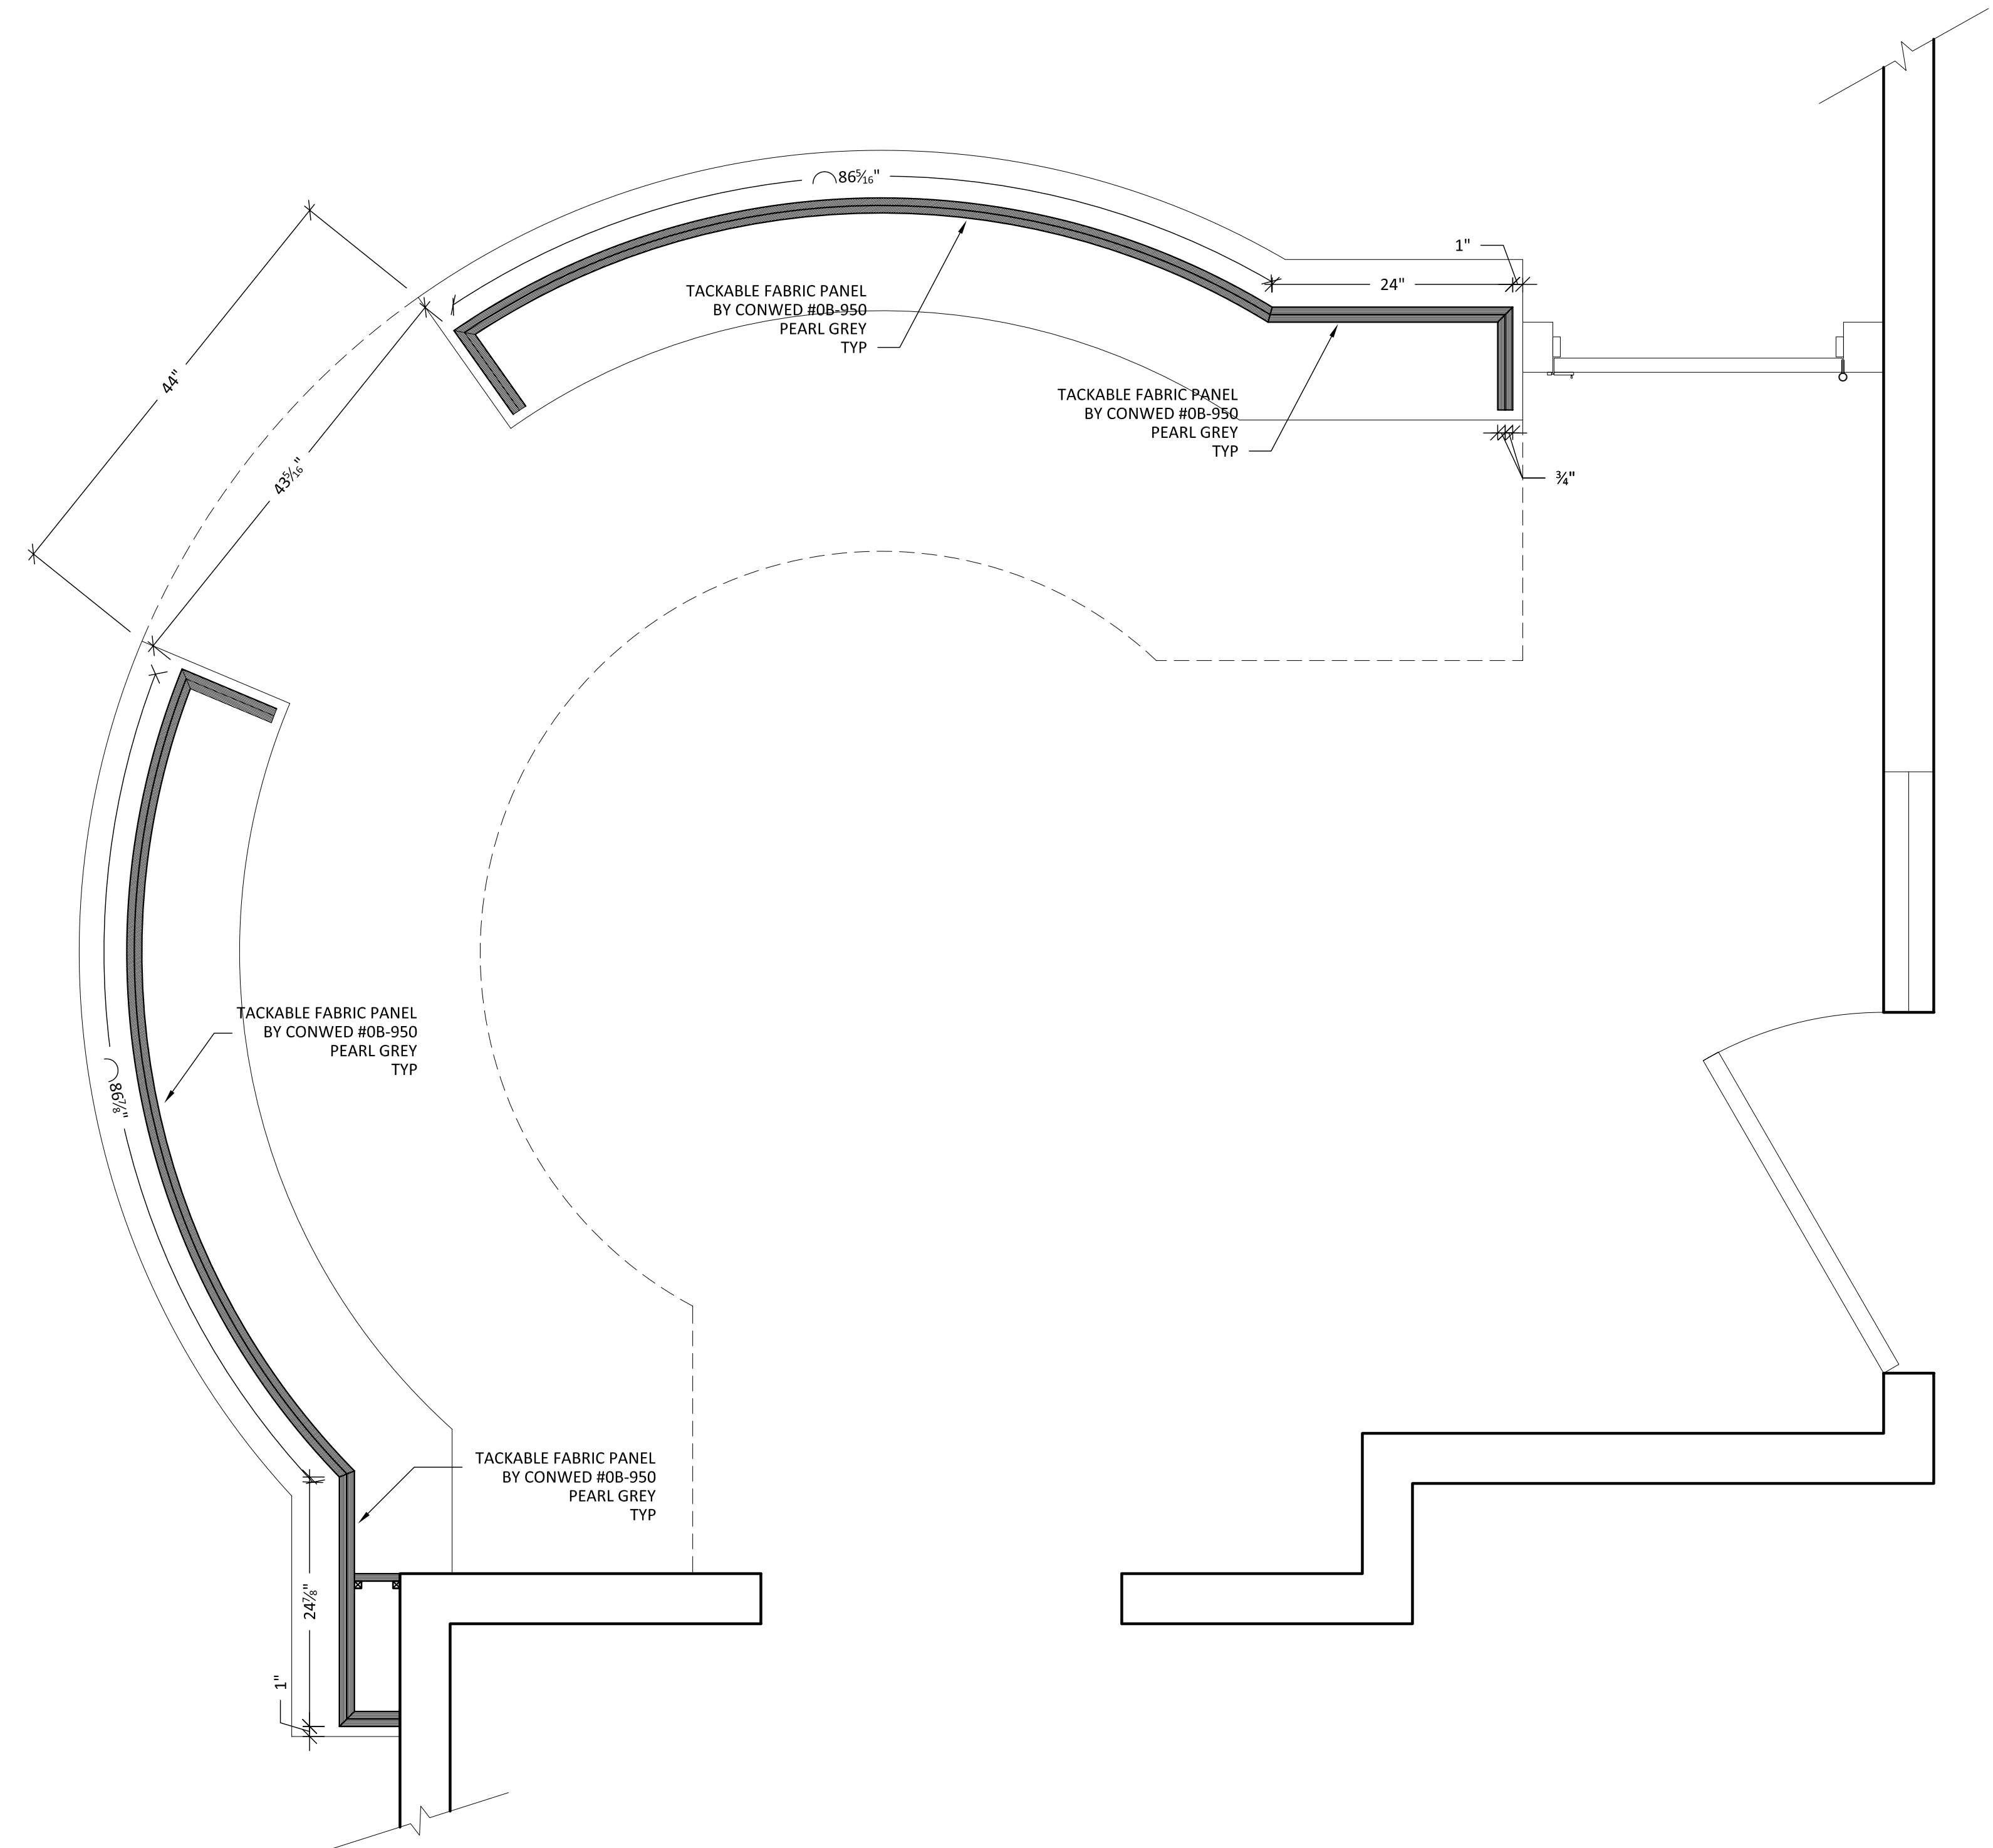

S8 HORIZONTAL SECTION- TRANSACTION TOP  
SCALE: 1" = 1'-0"

SHOP NOTES:  
GR-1: GRANITE  
BY STONE DESIGN  
NORTHERN LIGHT SERIES  
BRATINA BROWN



Drawn by: Neno K.

NO.	REVISION/REASON	DATE
1	PER MARKUP	9-26-08

Architect: SAS ARCHITECTS & PLANNERS

Contractor: LANDMARK CONSTRUCTION


Project name and address:  
PEACE VILLAGE THE COMMONS  
103000 VILLAGE CIRCLE DRIVE  
PALOS PARK, IL 60464

Project: PEACE VILLAGE  
Date: 8-26-08


Job #: 08-101

3B


SHOP NOTES:  
 GR-1: GRANITE  
 BY STONE DESIGN  
 NORTHERN LIGHT SERIES  
 BRATINA BROWN

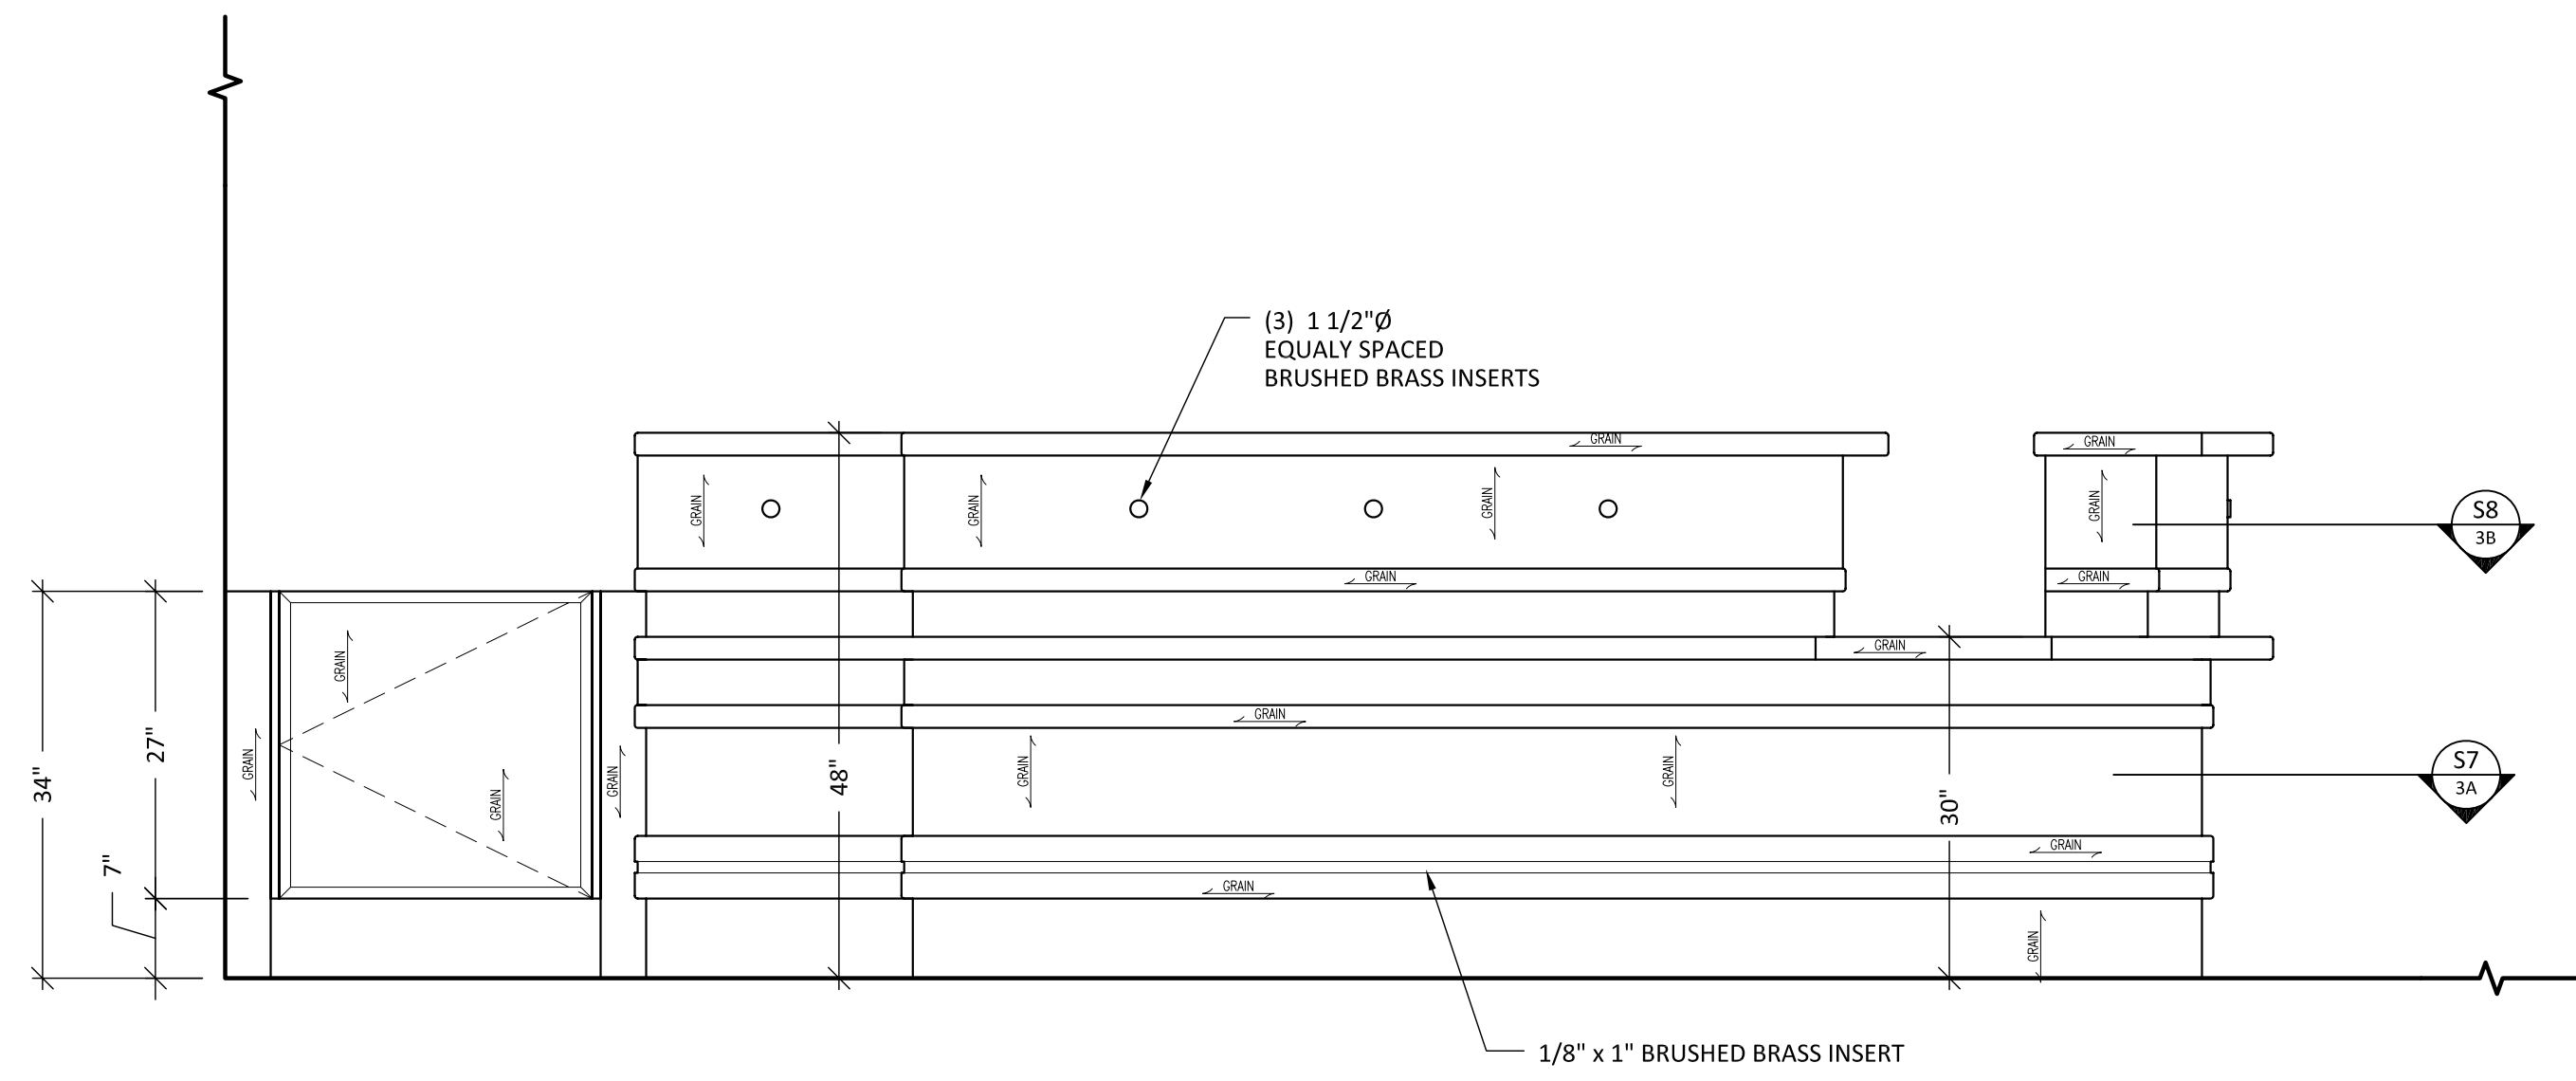


**C ELEVATION**  
 SCALE: 3/4" = 1'-0"

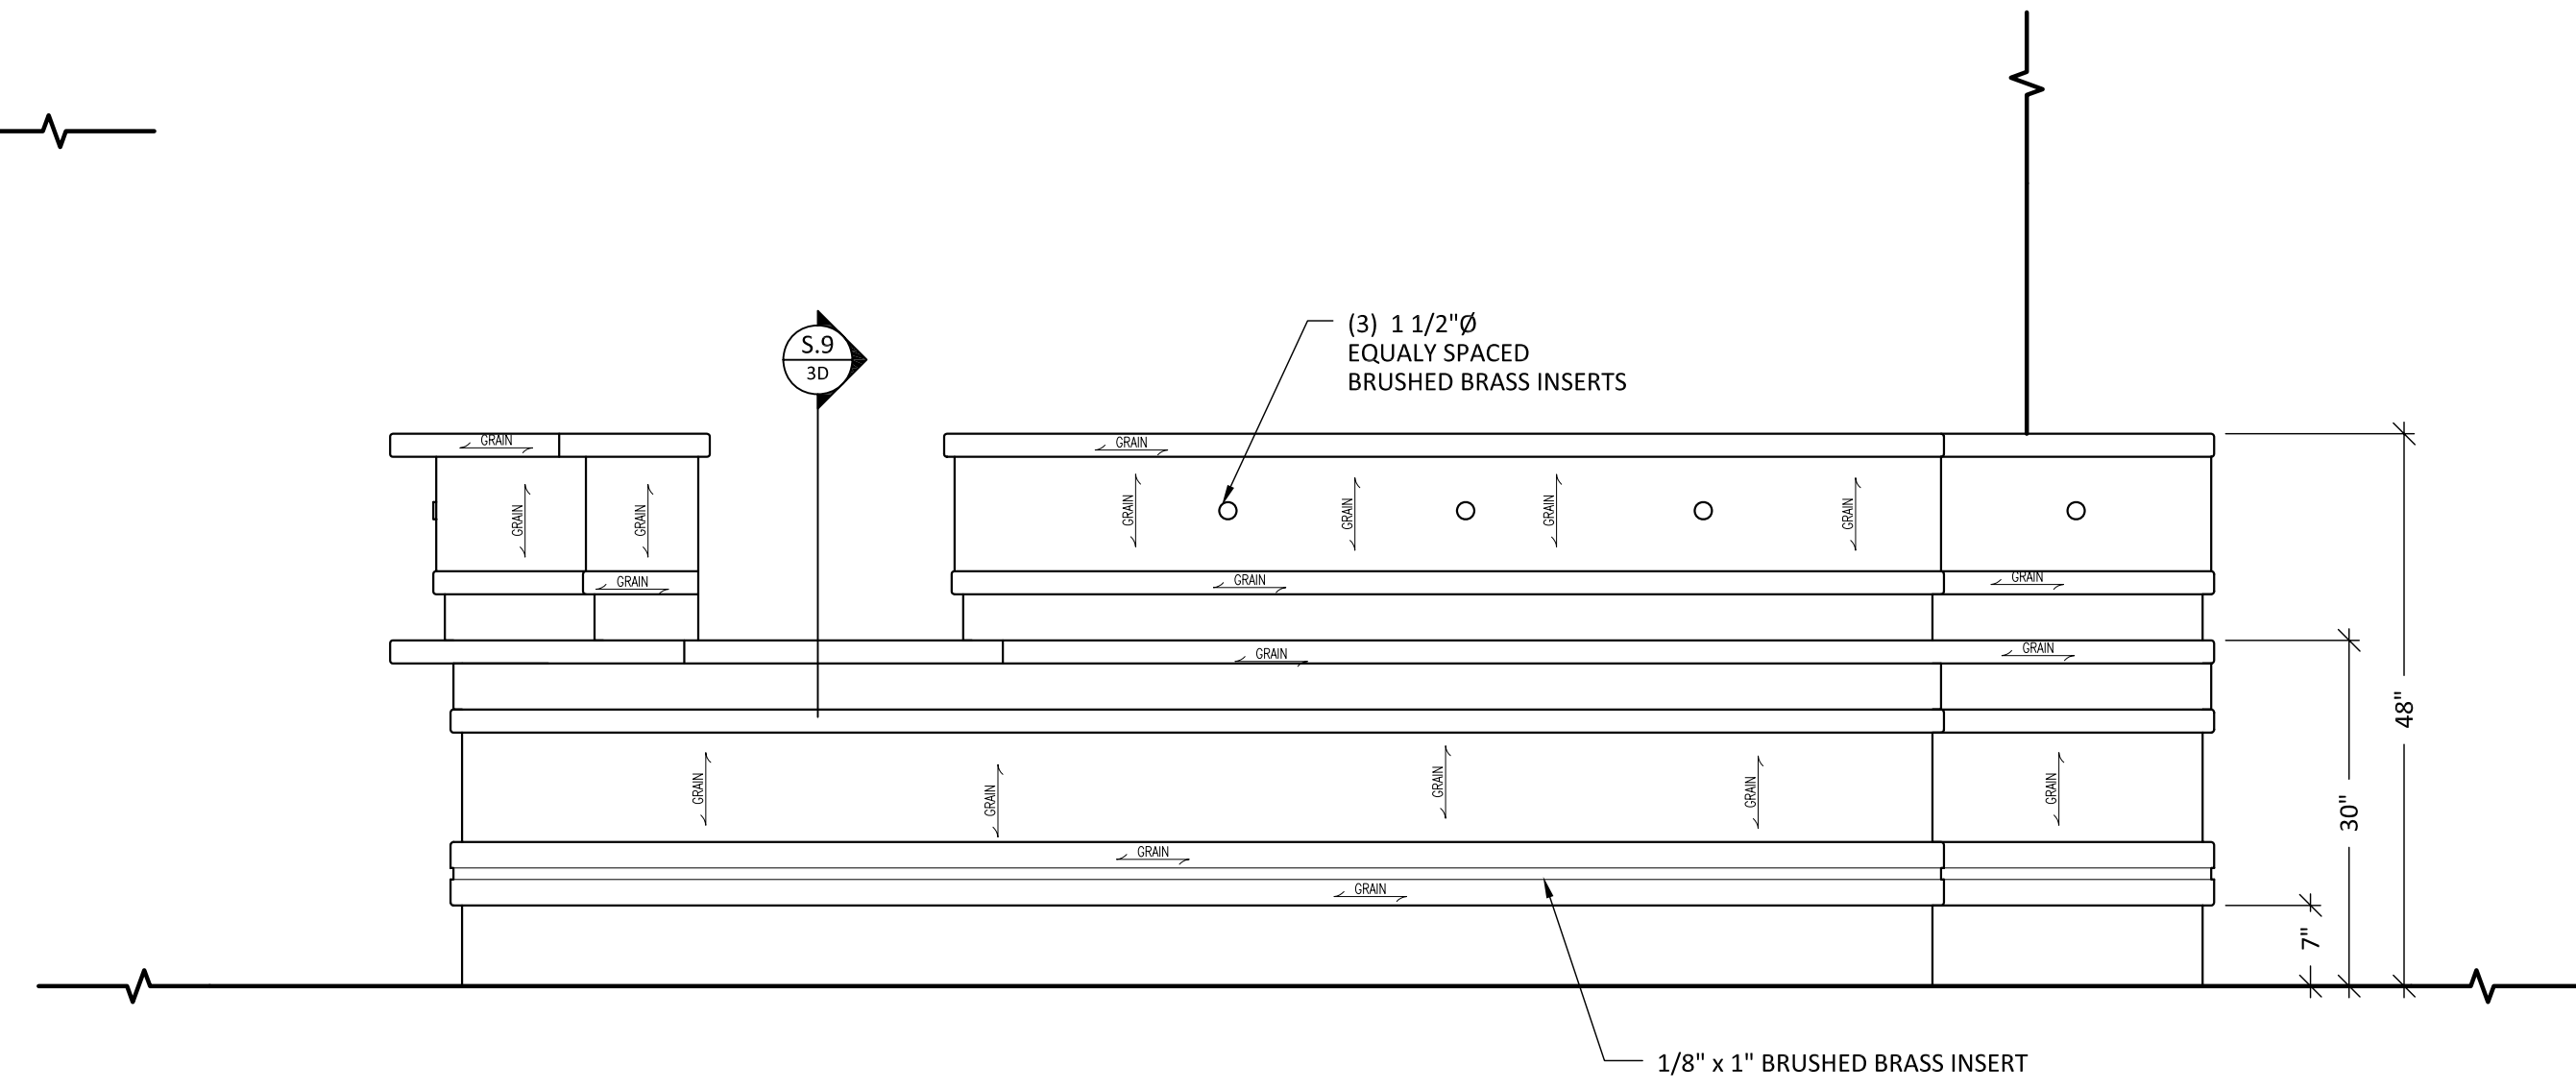

**CI ELEVATION**  
 SCALE: 3/4" = 1'-0"

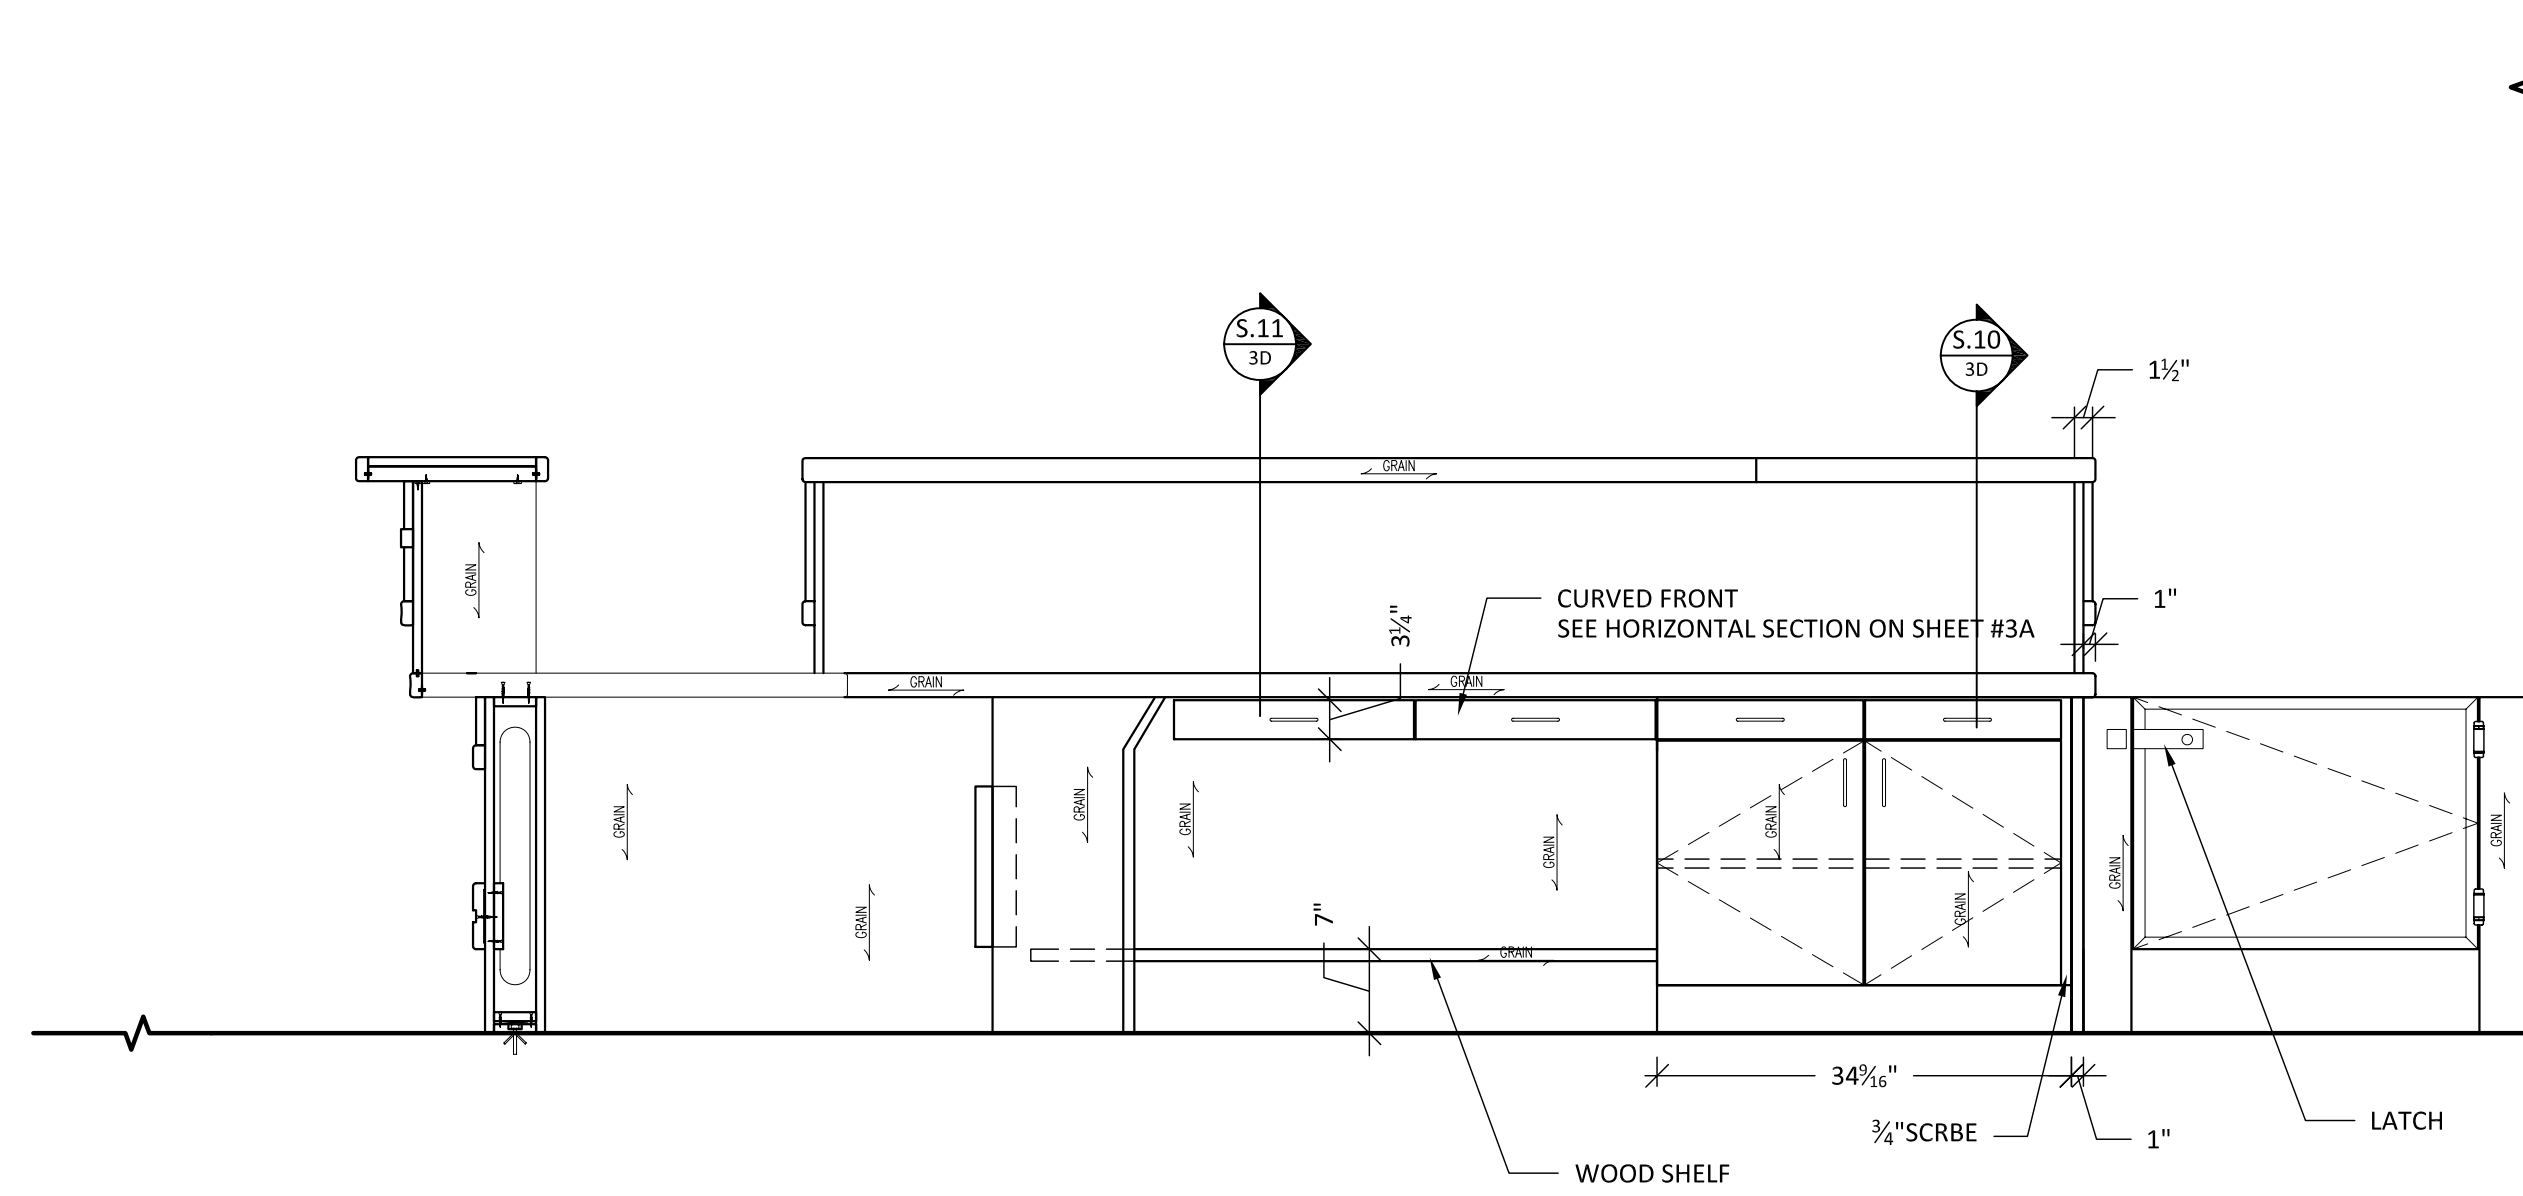

**C2 ELEVATION**  
 SCALE: 3/4" = 1'-0"

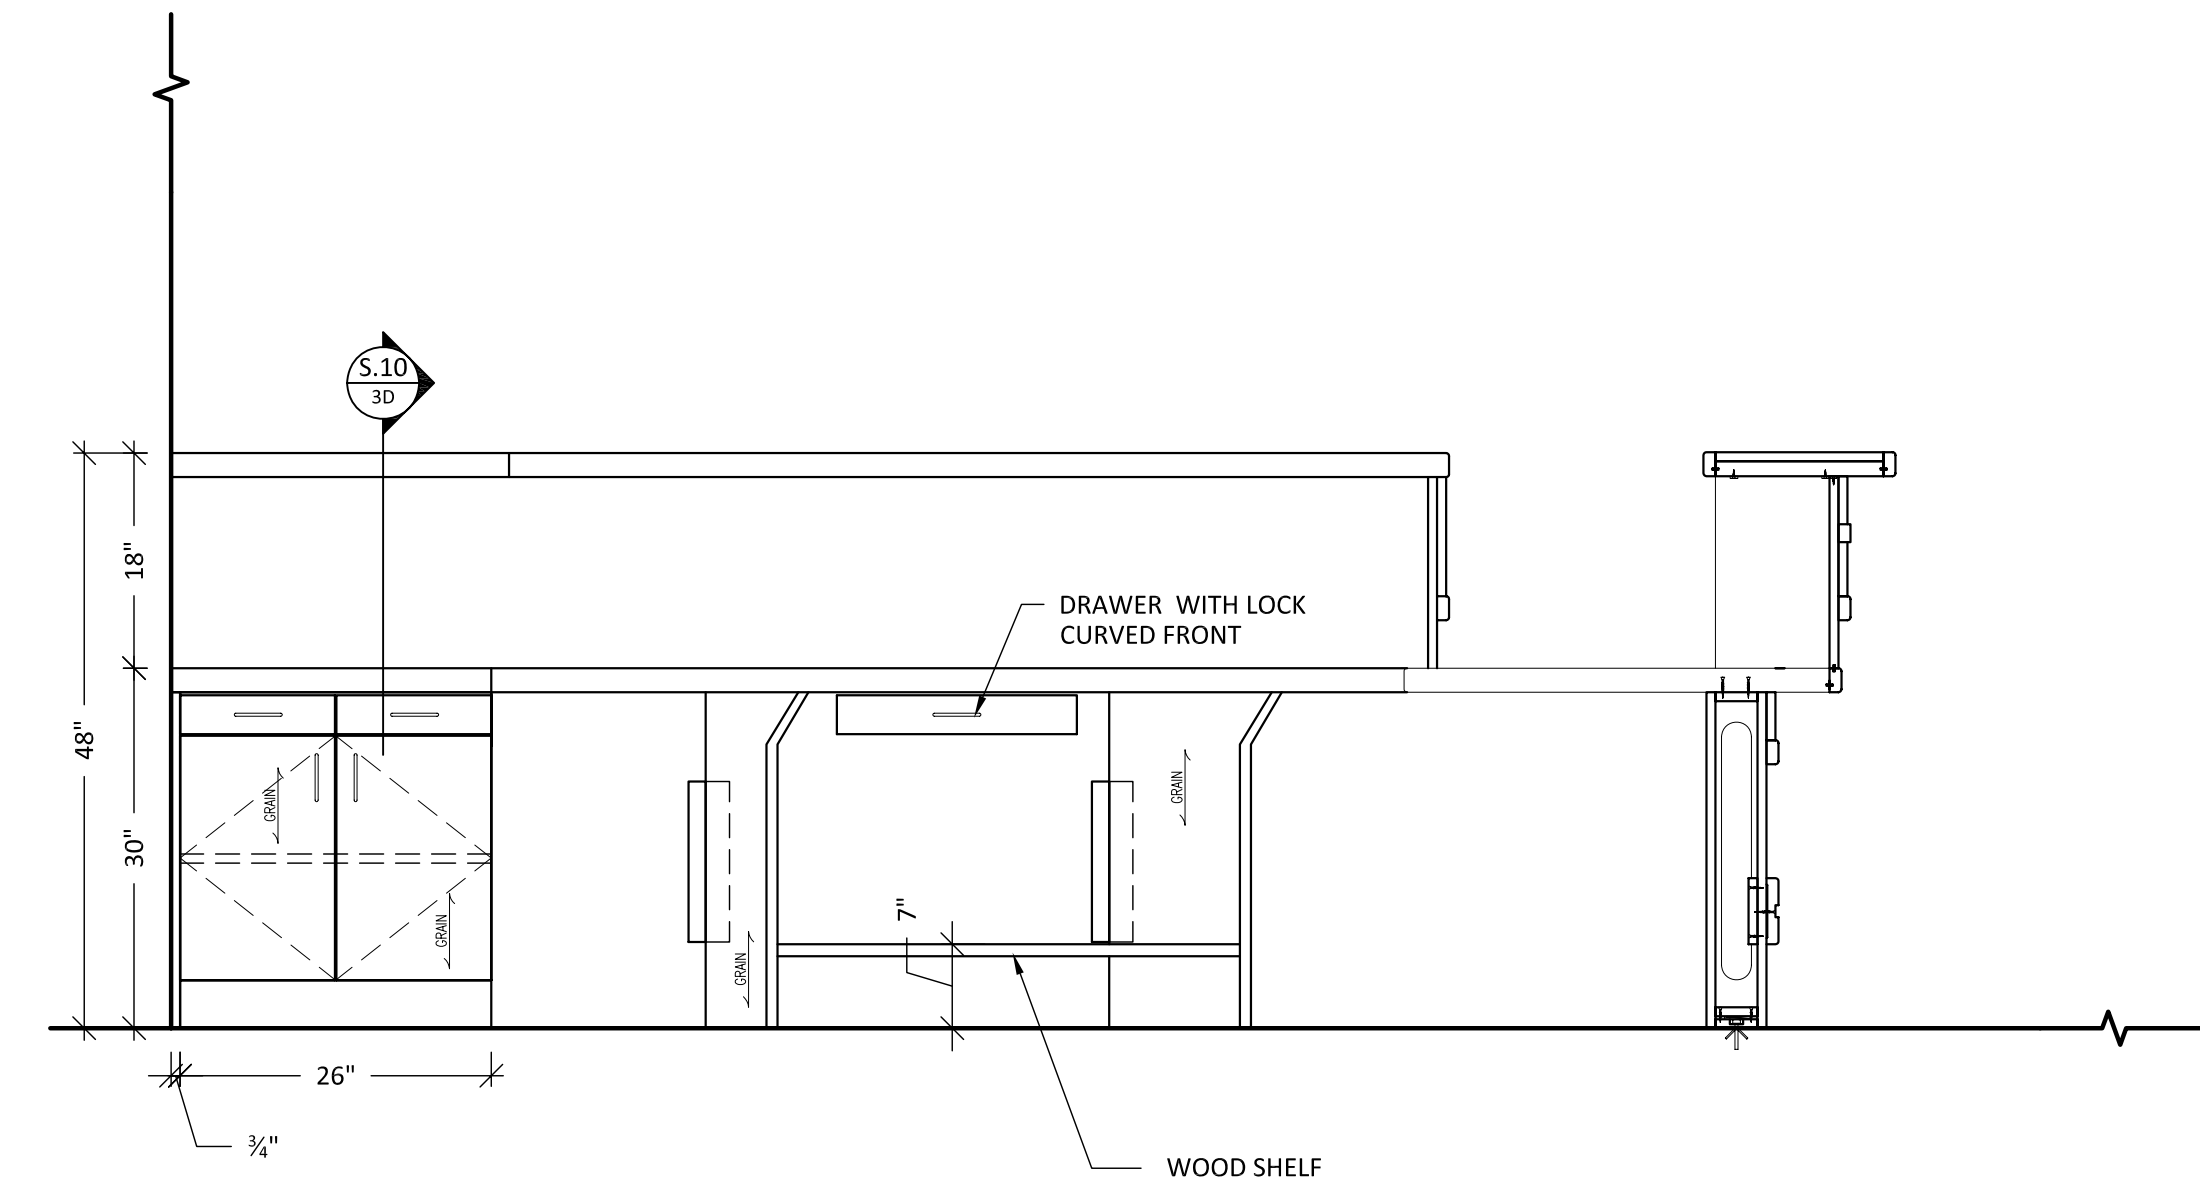

**C3 ELEVATION**  
 SCALE: 3/4" = 1'-0"



Drawn by: Neno K.

NO.	REVISION/REASON	DATE
1	PER MARKUP	9-06-08

Architect: SAS ARCHITECTS & PLANNERS

Contractor: LANDMARK CONSTRUCTION

Project name and address:  
 PEACE VILLAGE THE COMMONS  
 103000 VILLAGE CIRCLE DRIVE  
 PALOS PARK, IL 60464




Project: PEACE VILLAGE

Date: 8-26-08

Job #: 08-101

3c

SHOP NOTES:  
 GR-1: GRANITE  
 BY STONE DESIGN  
 NORTHERN LIGHT SERIES  
 BRATINA BROWN

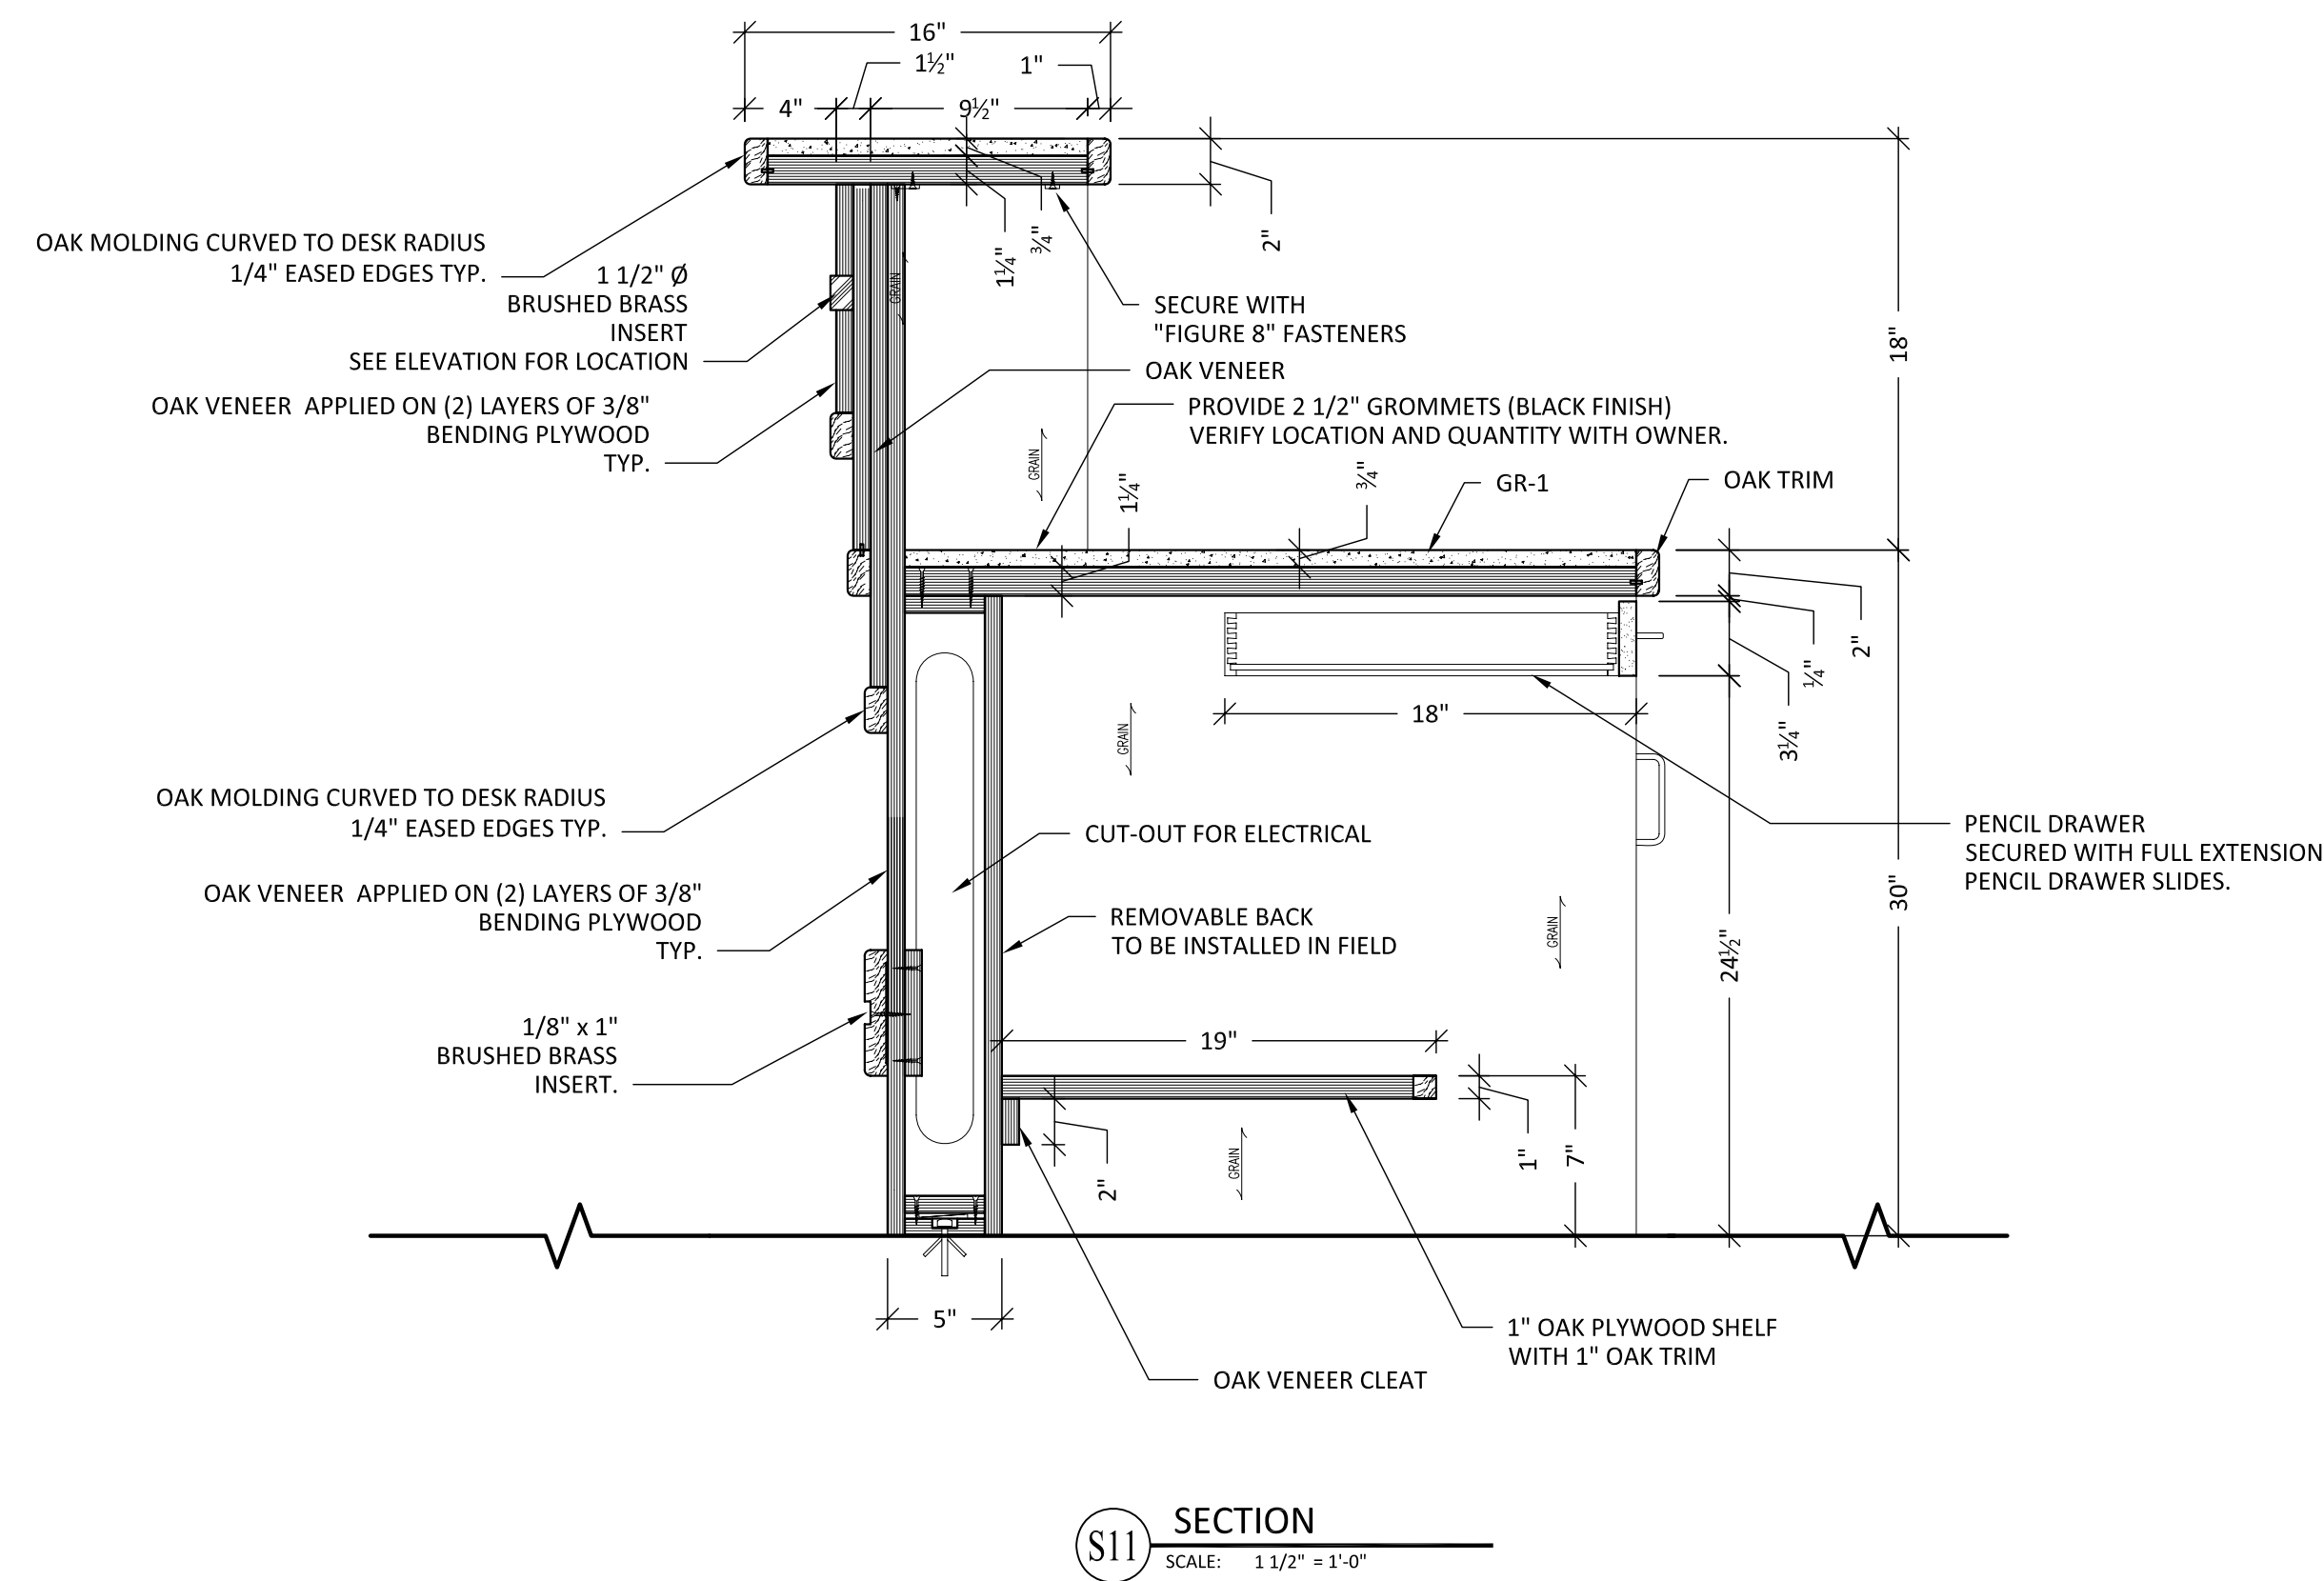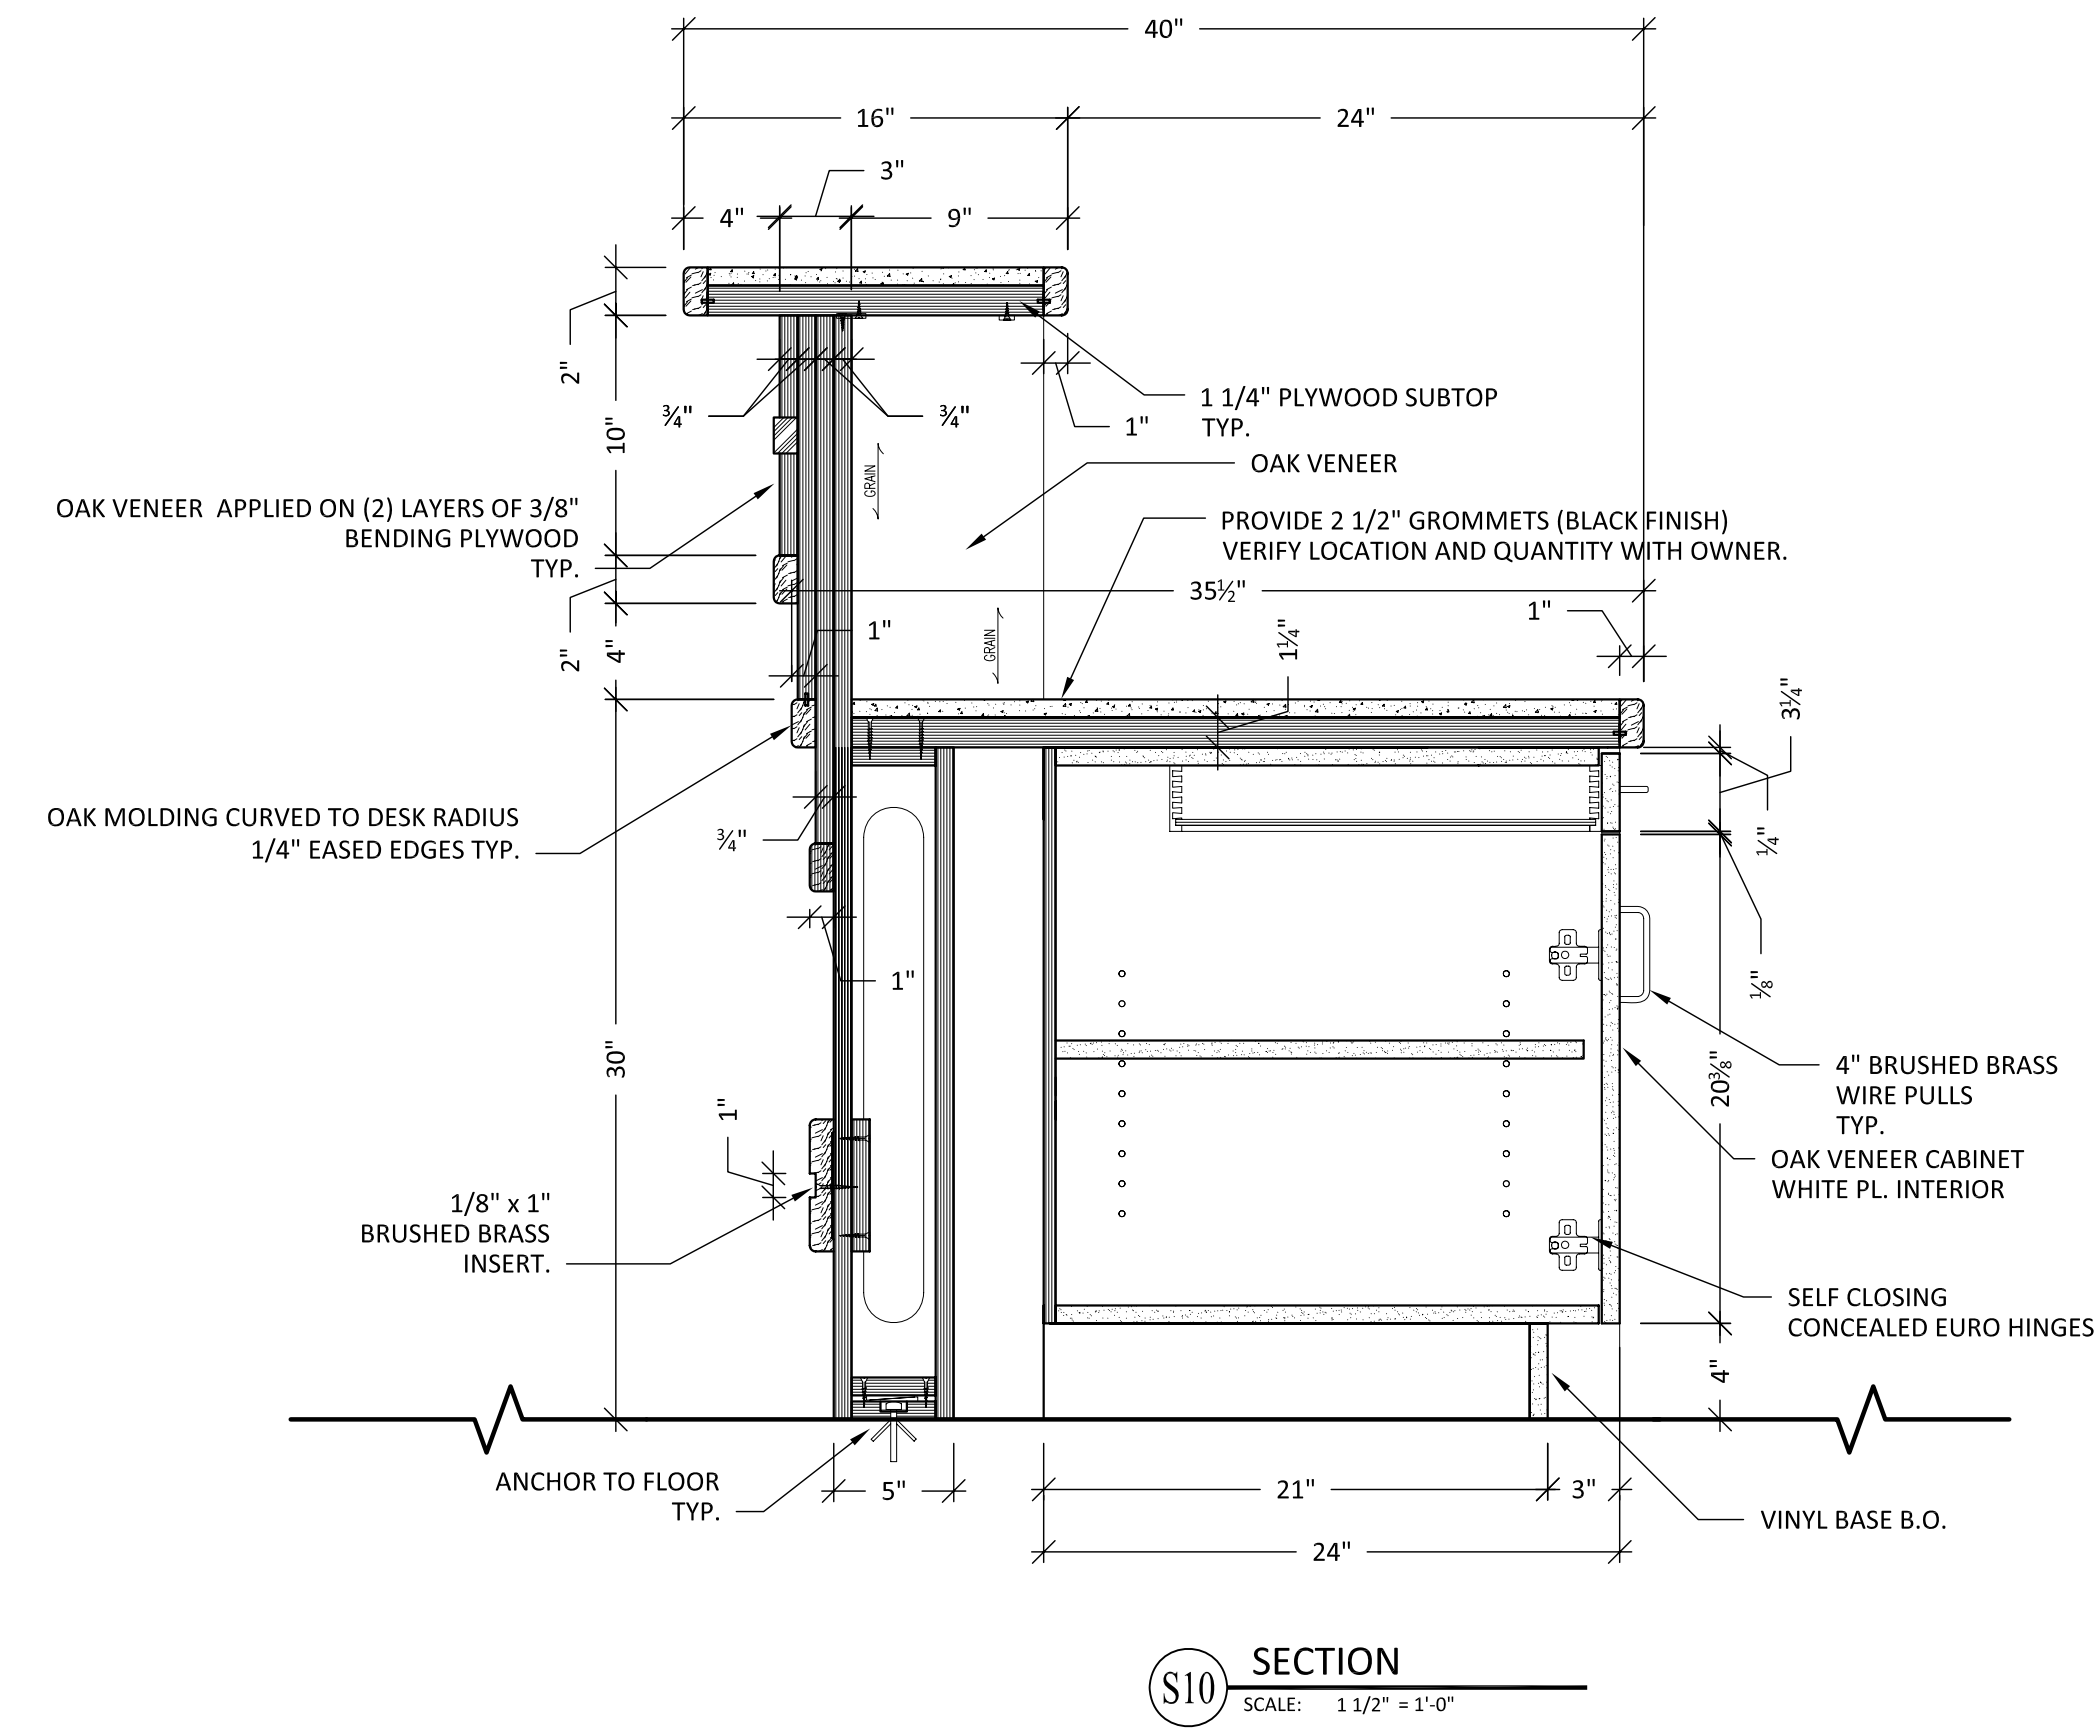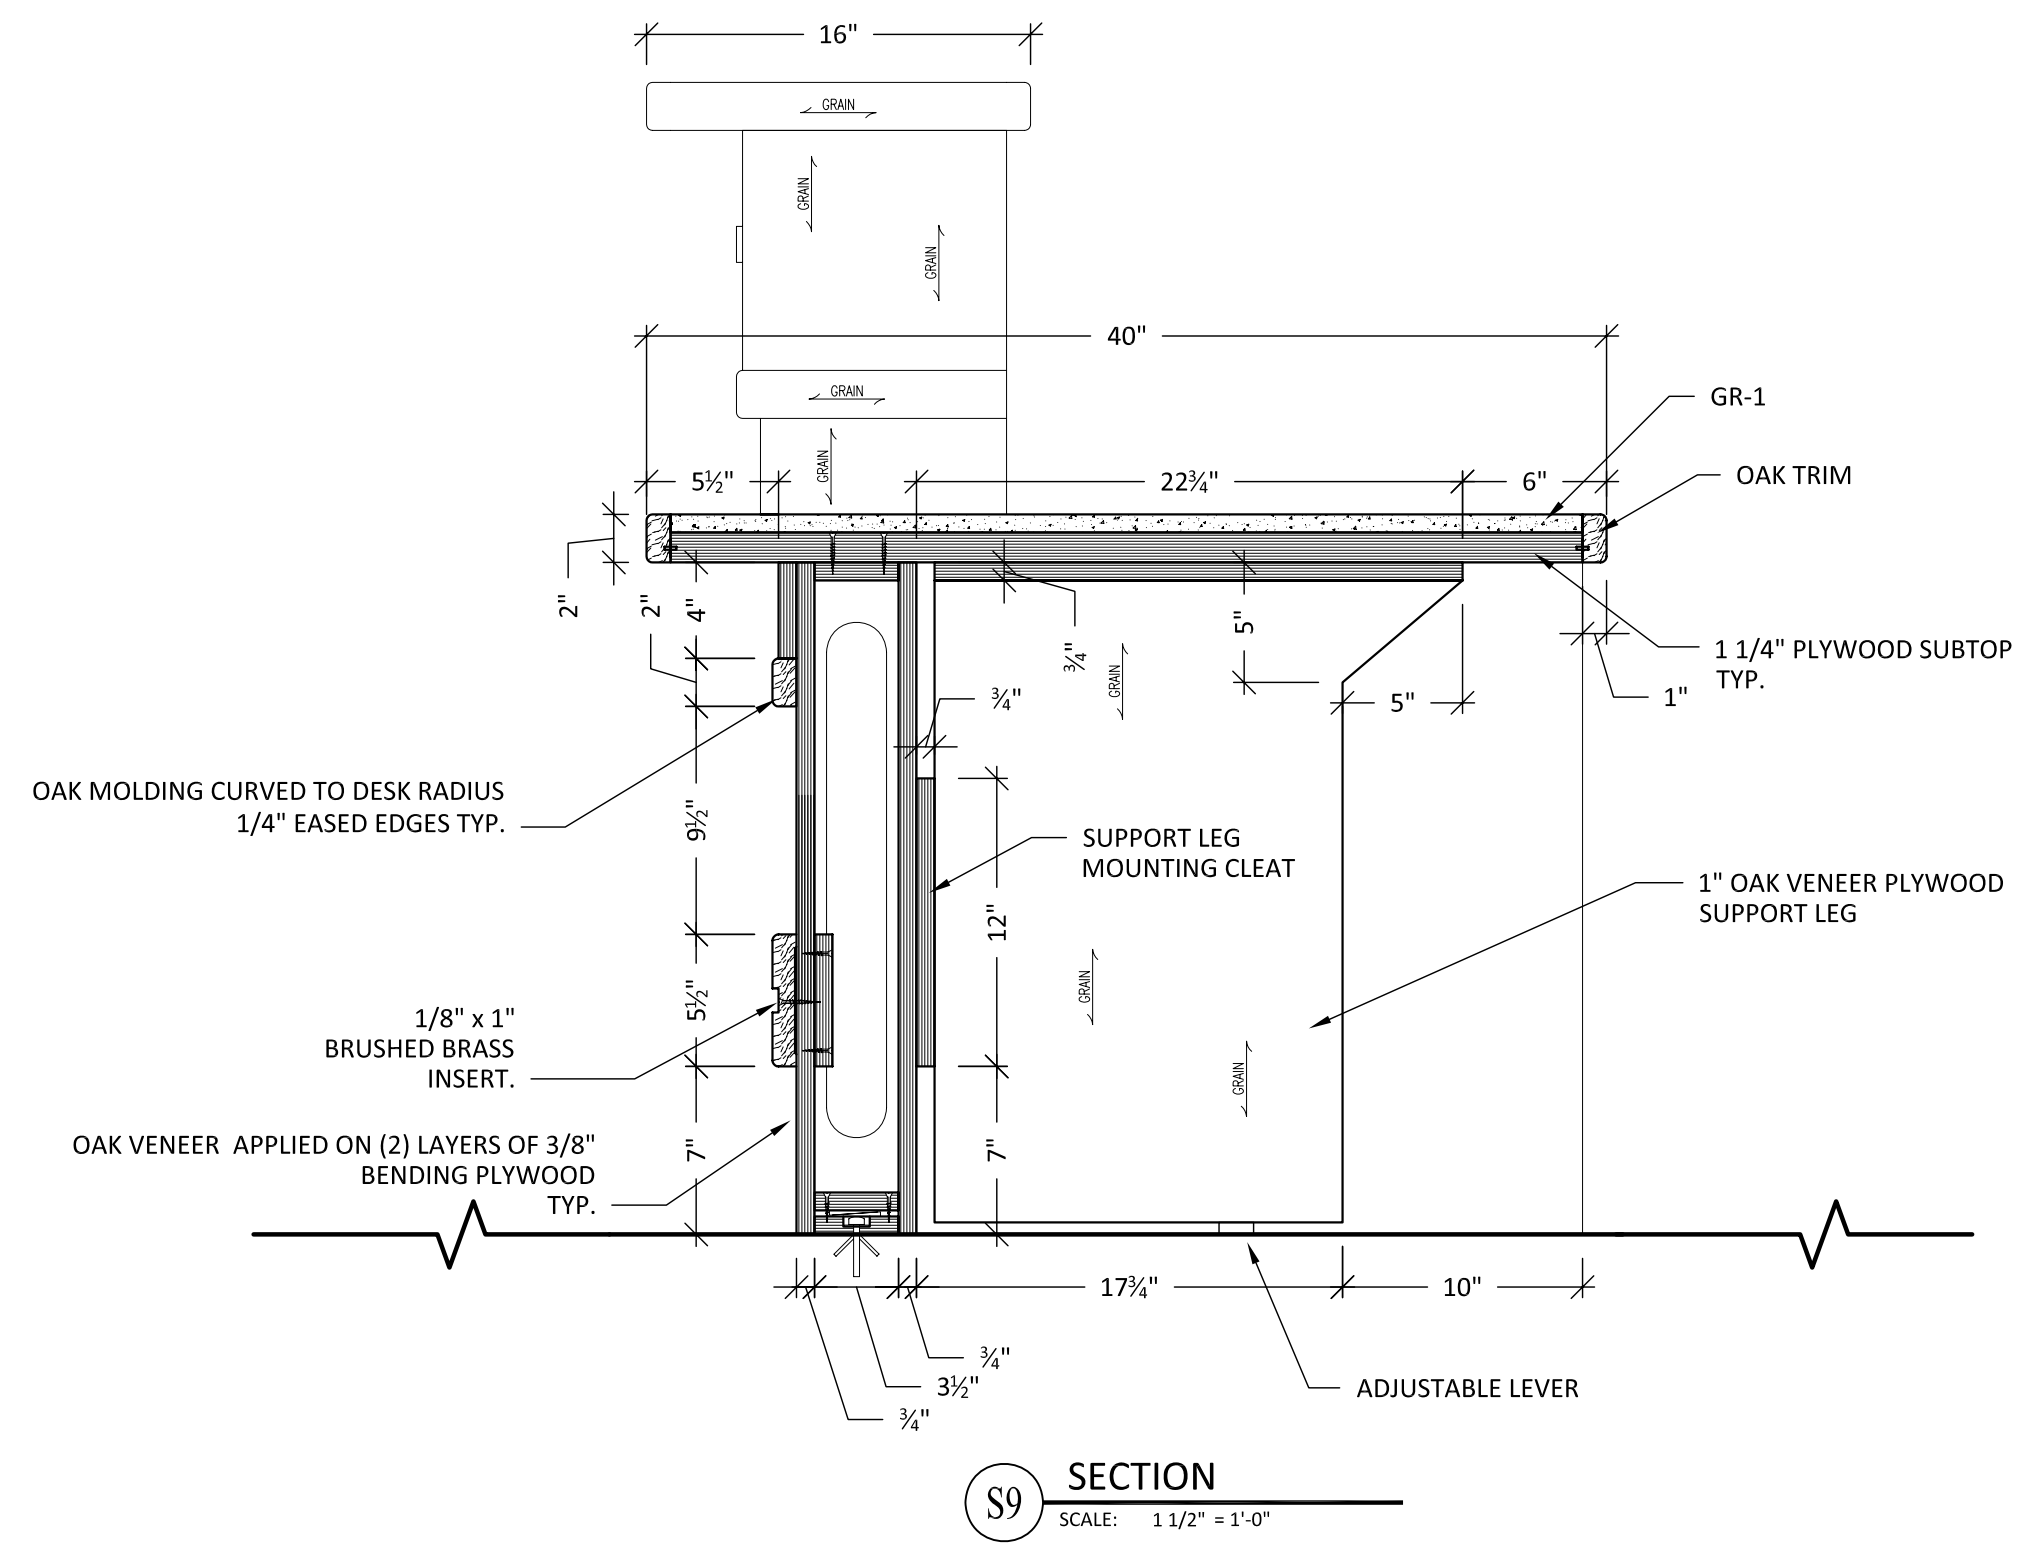

Drawn by: Neno K.

NO.	REVISION/REASON	DATE
1	PER MARKUP	9-06-08

Architect: SAS ARCHITECTS & PLANNERS

Contractor: LANDMARK CONSTRUCTION



Project name and address:  
 PEACE VILLAGE THE COMMONS  
 103000 VILLAGE CIRCLE DRIVE  
 PALOS PARK, IL 60464

Project: PEACE VILLAGE

Date: 8-26-08


Job #: 08-101

3D

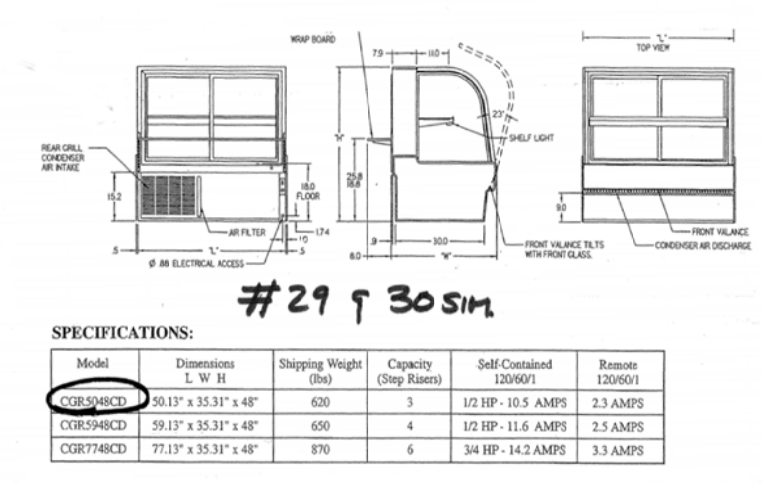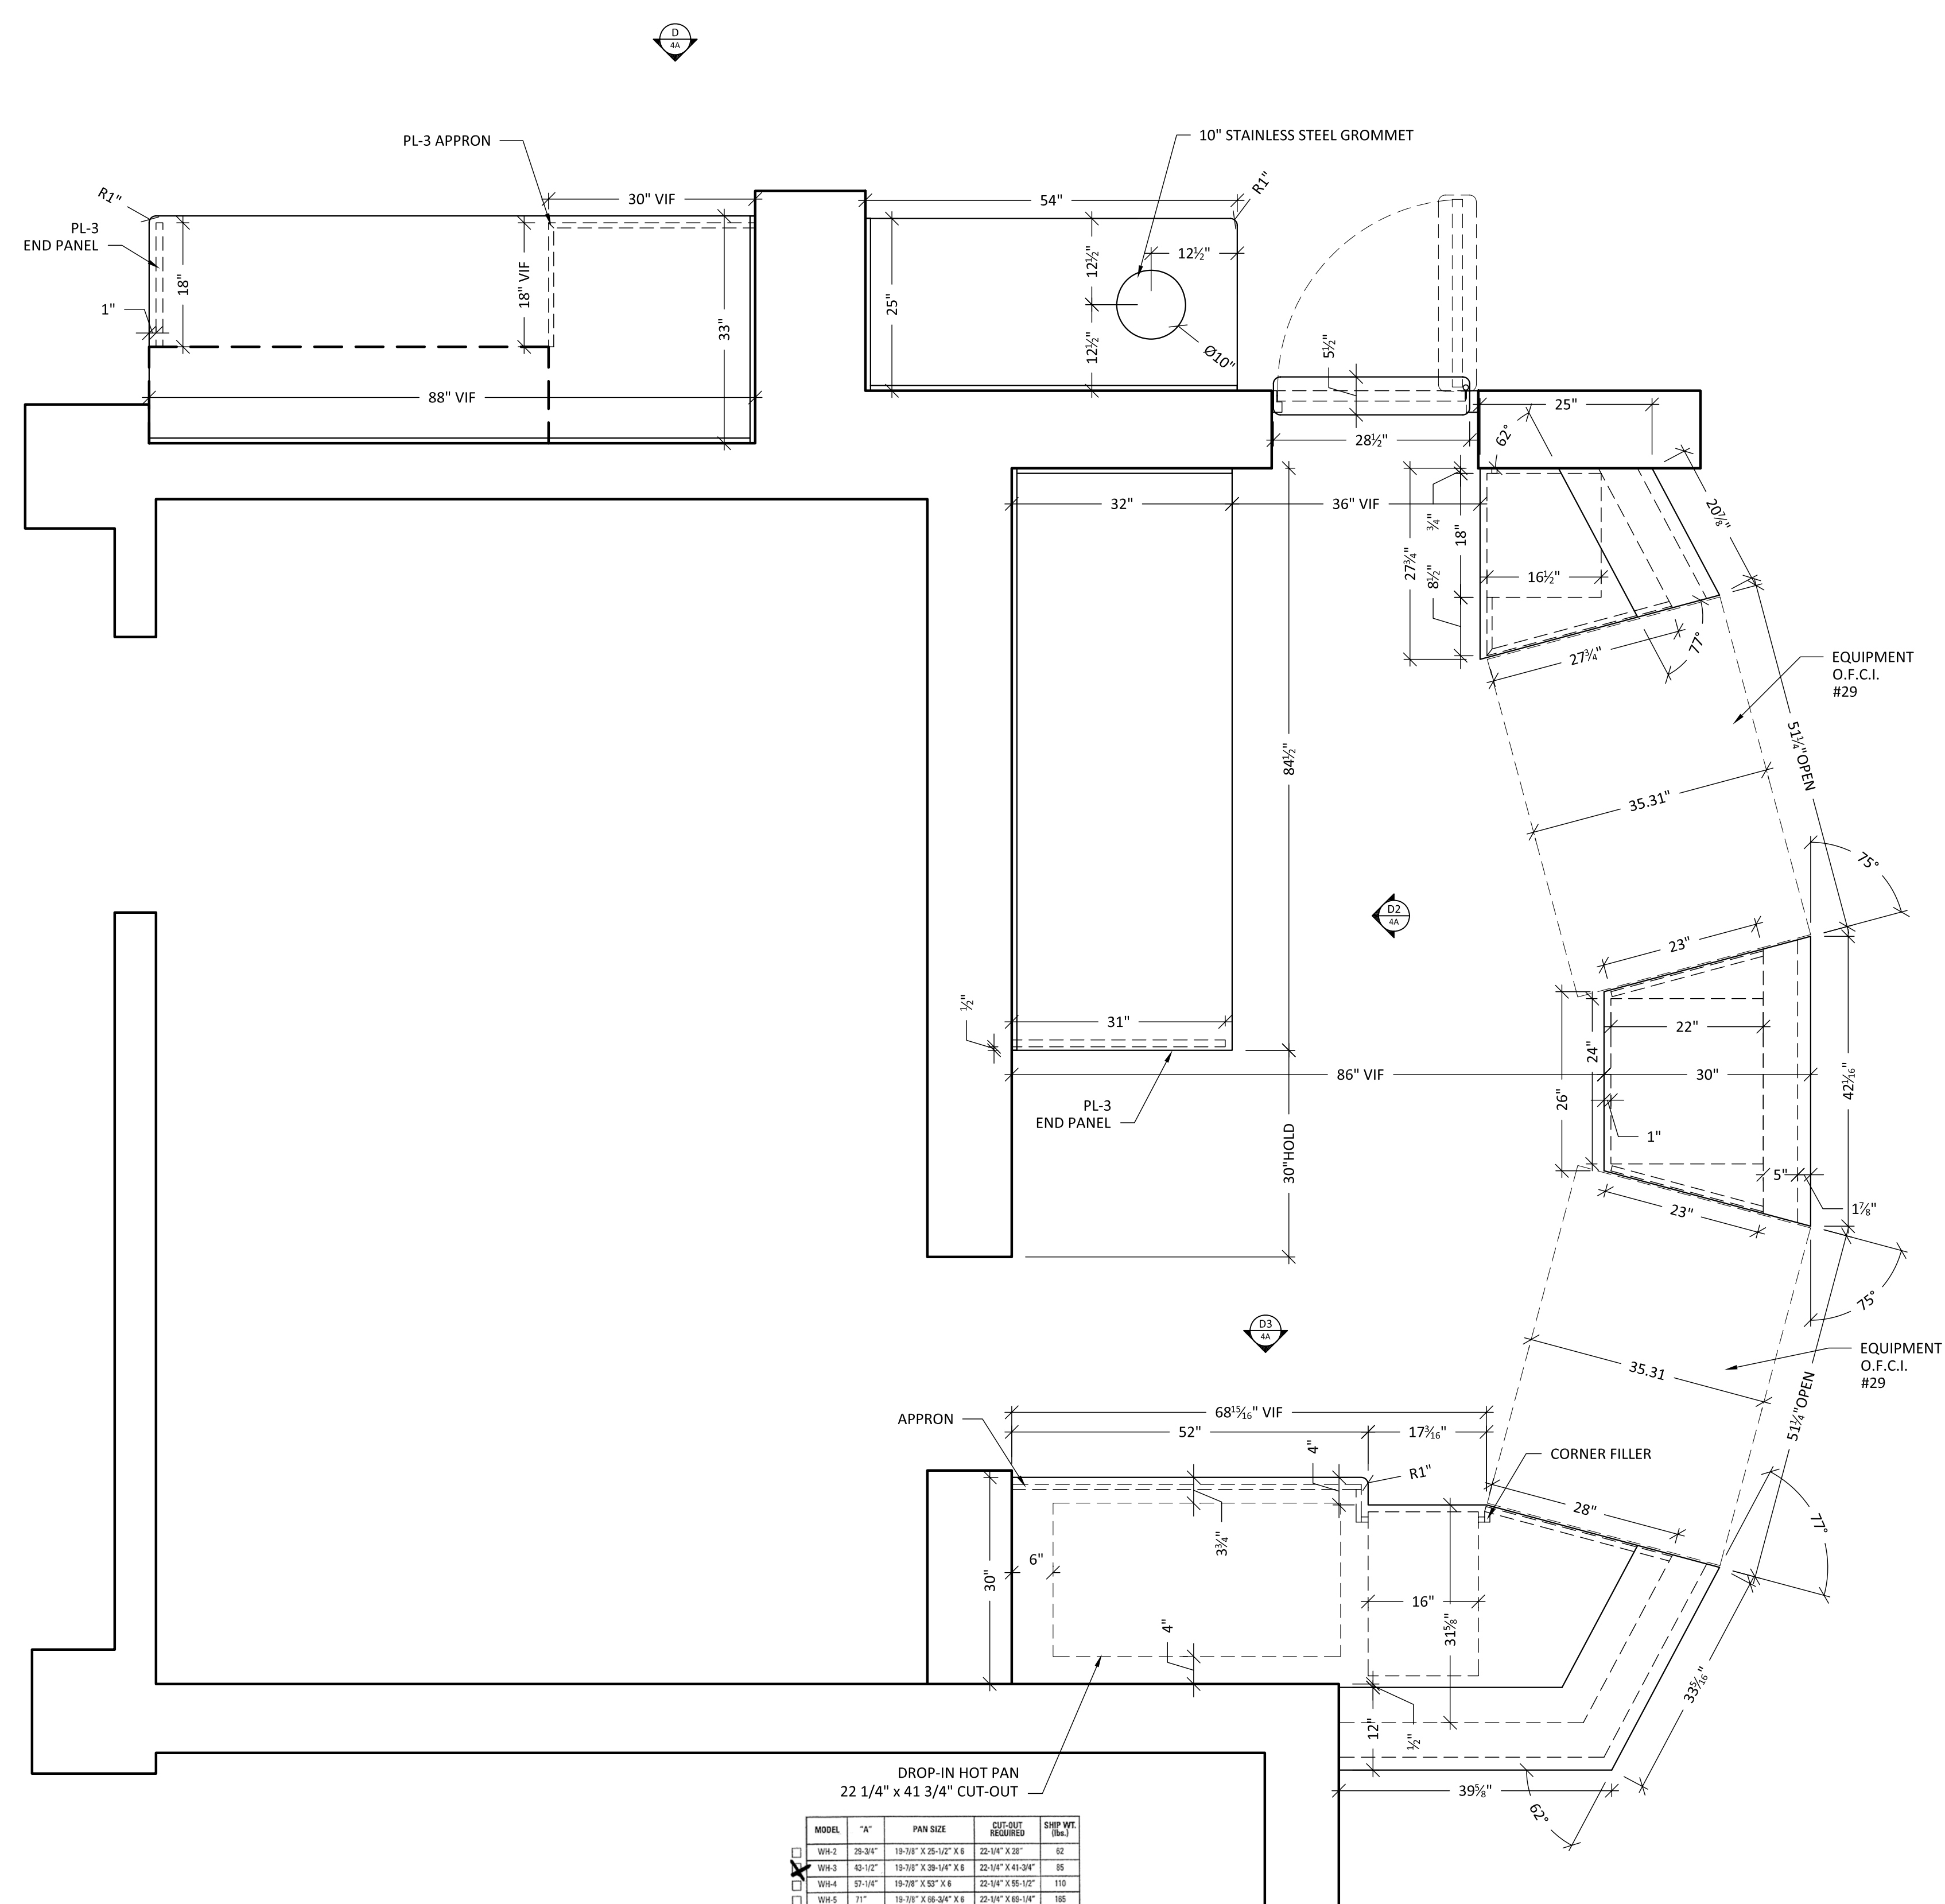

**NOTE:**  
SEE ARCHITECTURAL DRAWINGS  
FOR CAFE WOOD TRIM LOCATION  
ALL TRIM IS UNFINISHED AND PAINTED ON SITE.

**SHOP NOTES:**  
SS-1:  
SOLID SURFACE  
BY AVONITE SURFACES  
FOUNDATIONS-JURASSIC  
#F1-7711 SATIN 0<sup>5</sup>/<sub>16</sub>"  
PL-3  
BY NEVAMAR  
VIGNA VERDE PIAZZA  
#P25001T  
PL-4  
BY NEVAMAR  
AMBER GREEN  
#HLG002T

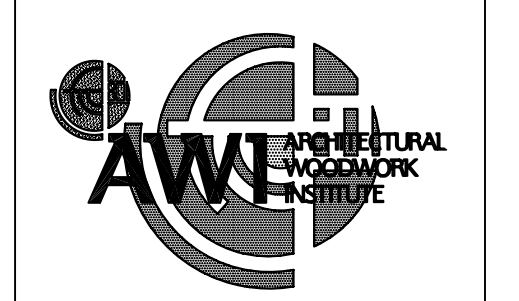



Drawn by: Neno K.


NO.	REVISION/REASON	DATE
1	PER MARKUP	9-11-08

Architect: SAS ARCHITECTS & PLANNERS  
Contractor: LANDMARK CONSTRUCTION  
Project name and address: PEACE VILLAGE THE COMMONS 103000 VILLAGE CIRCLE DRIVE PALOS PARK, IL 60464

Project: PEACE VILLAGE  
Date: 9-01-08  
Job #: 08-101


**4 PLAN - CAFE**  
SCALE: 3/4" = 1'-0"  
ARCH. REF: 27 A101

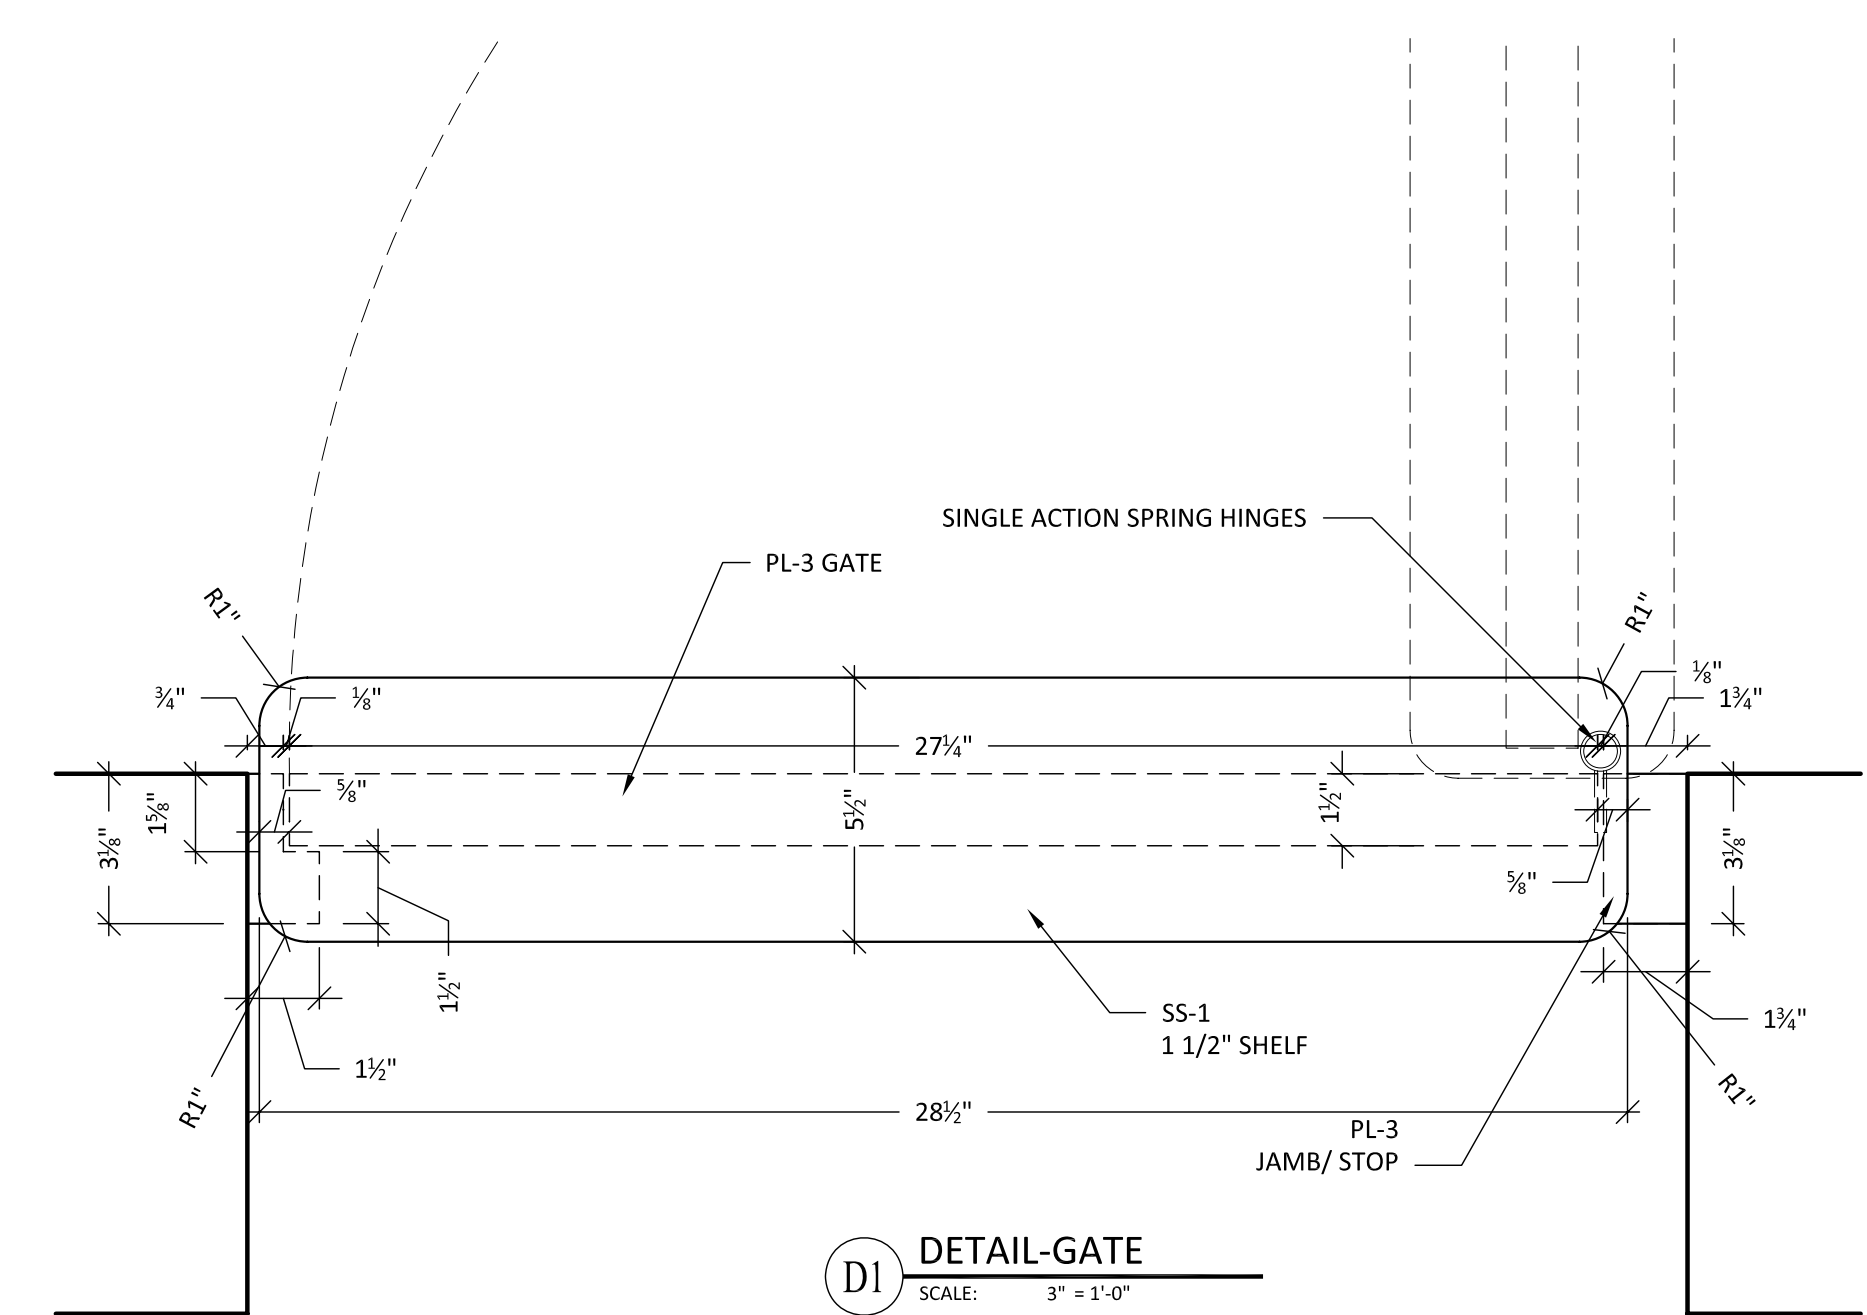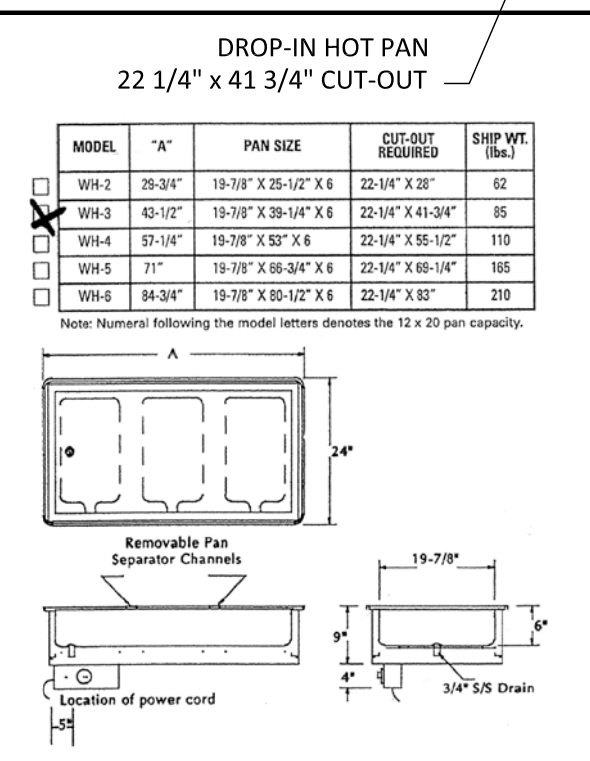

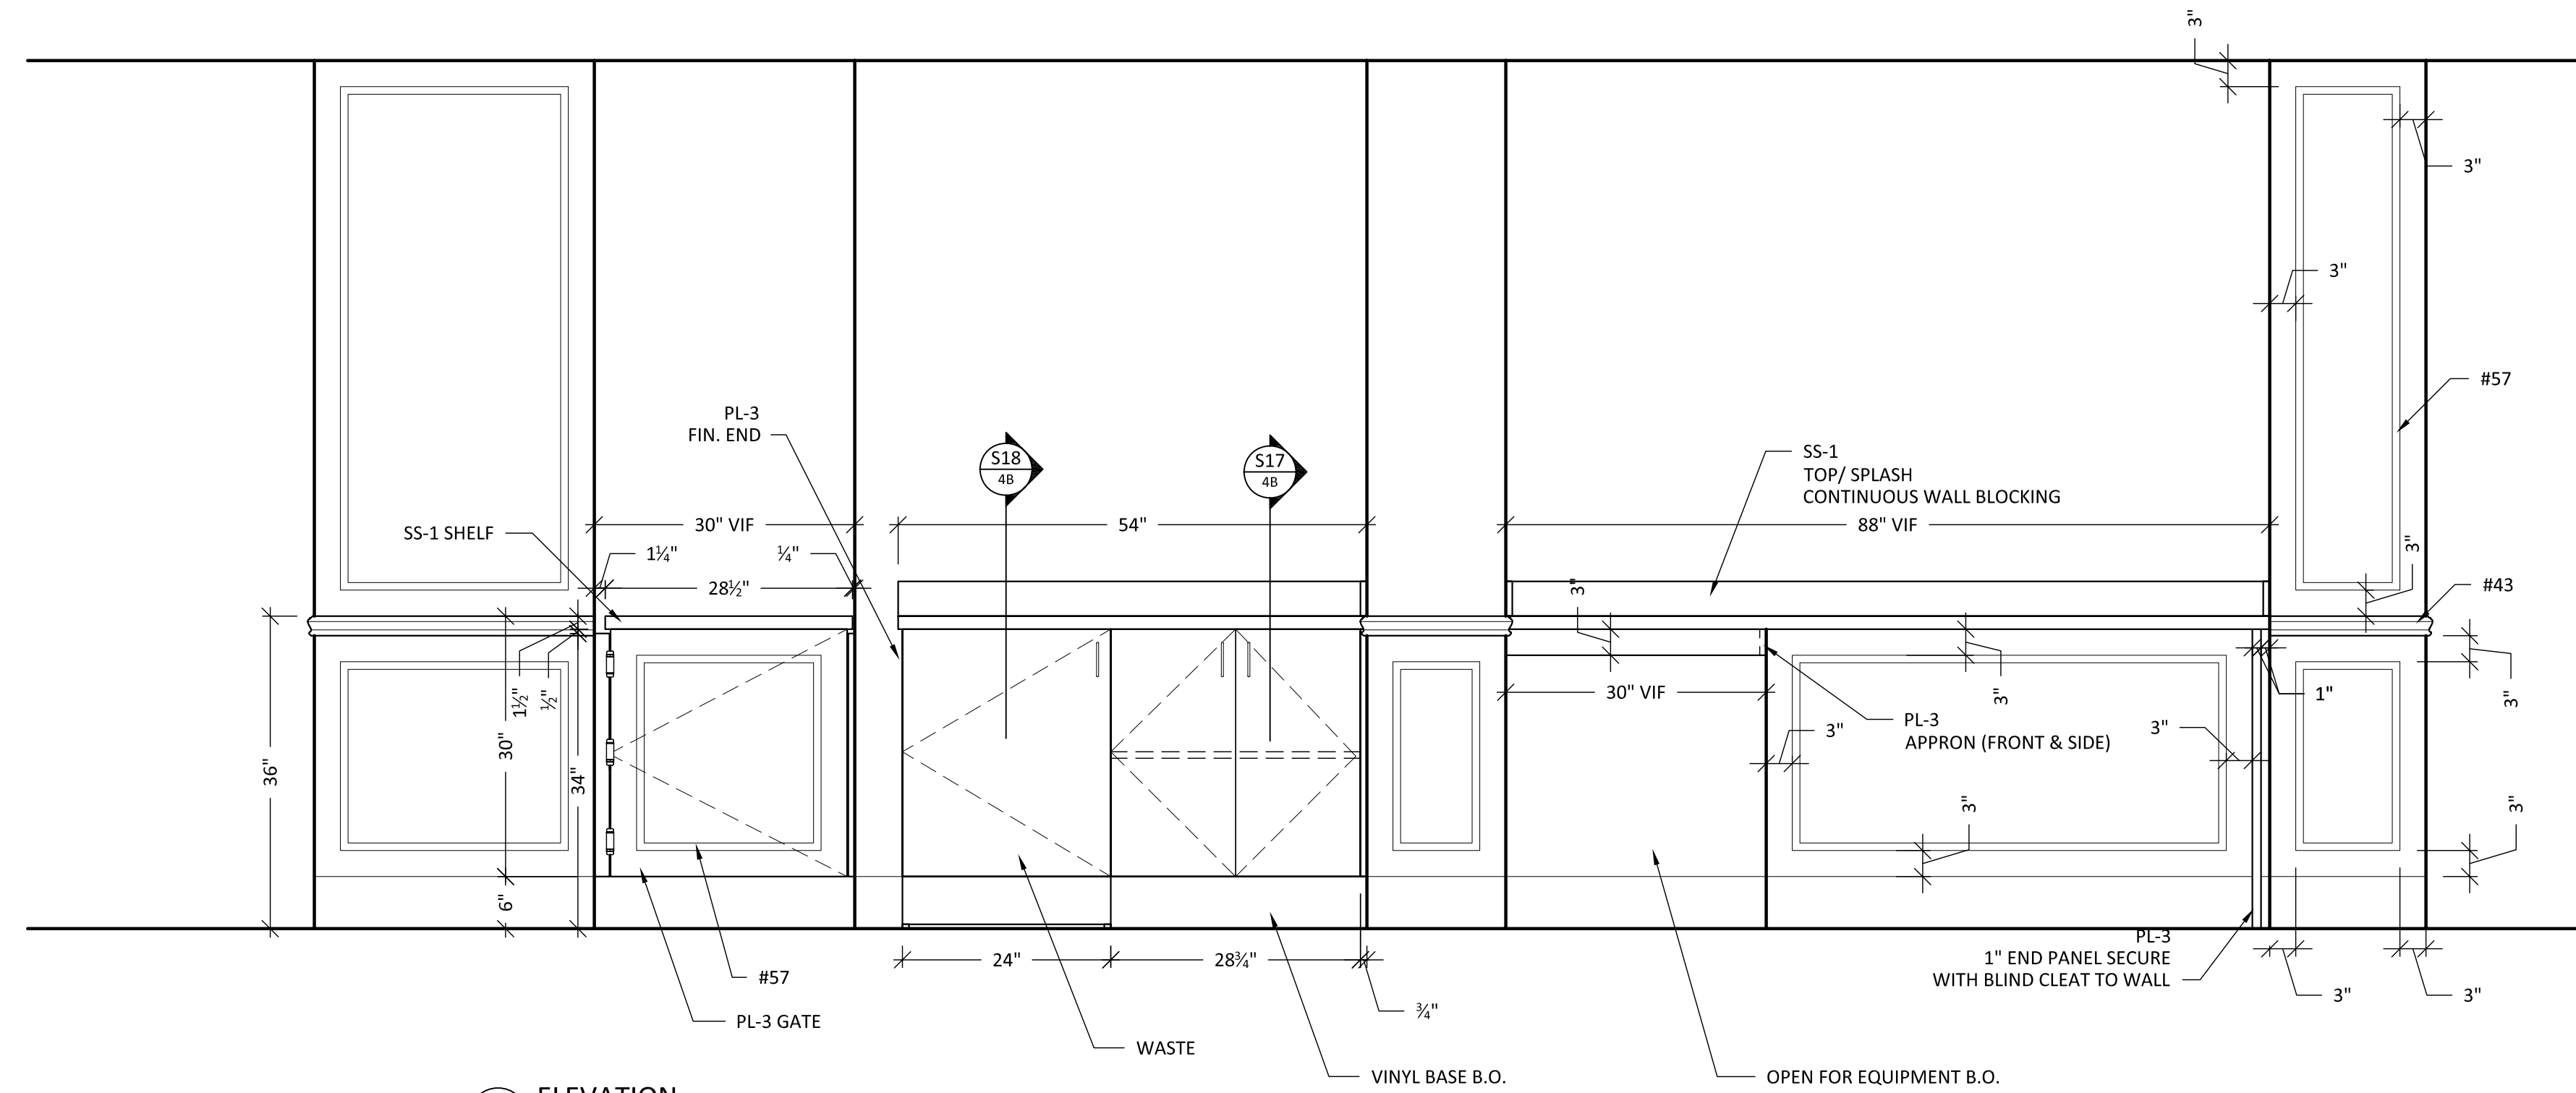


**D** ELEVATION  
SCALE: 3/4" = 1'-0"


**NOTE:**  
SEE ARCHITECTURAL DRAWINGS  
FOR CAFE WOOD TRIM LOCATION  
ALL TRIM IS UNFINISHED AND PAINTED ON SITE.

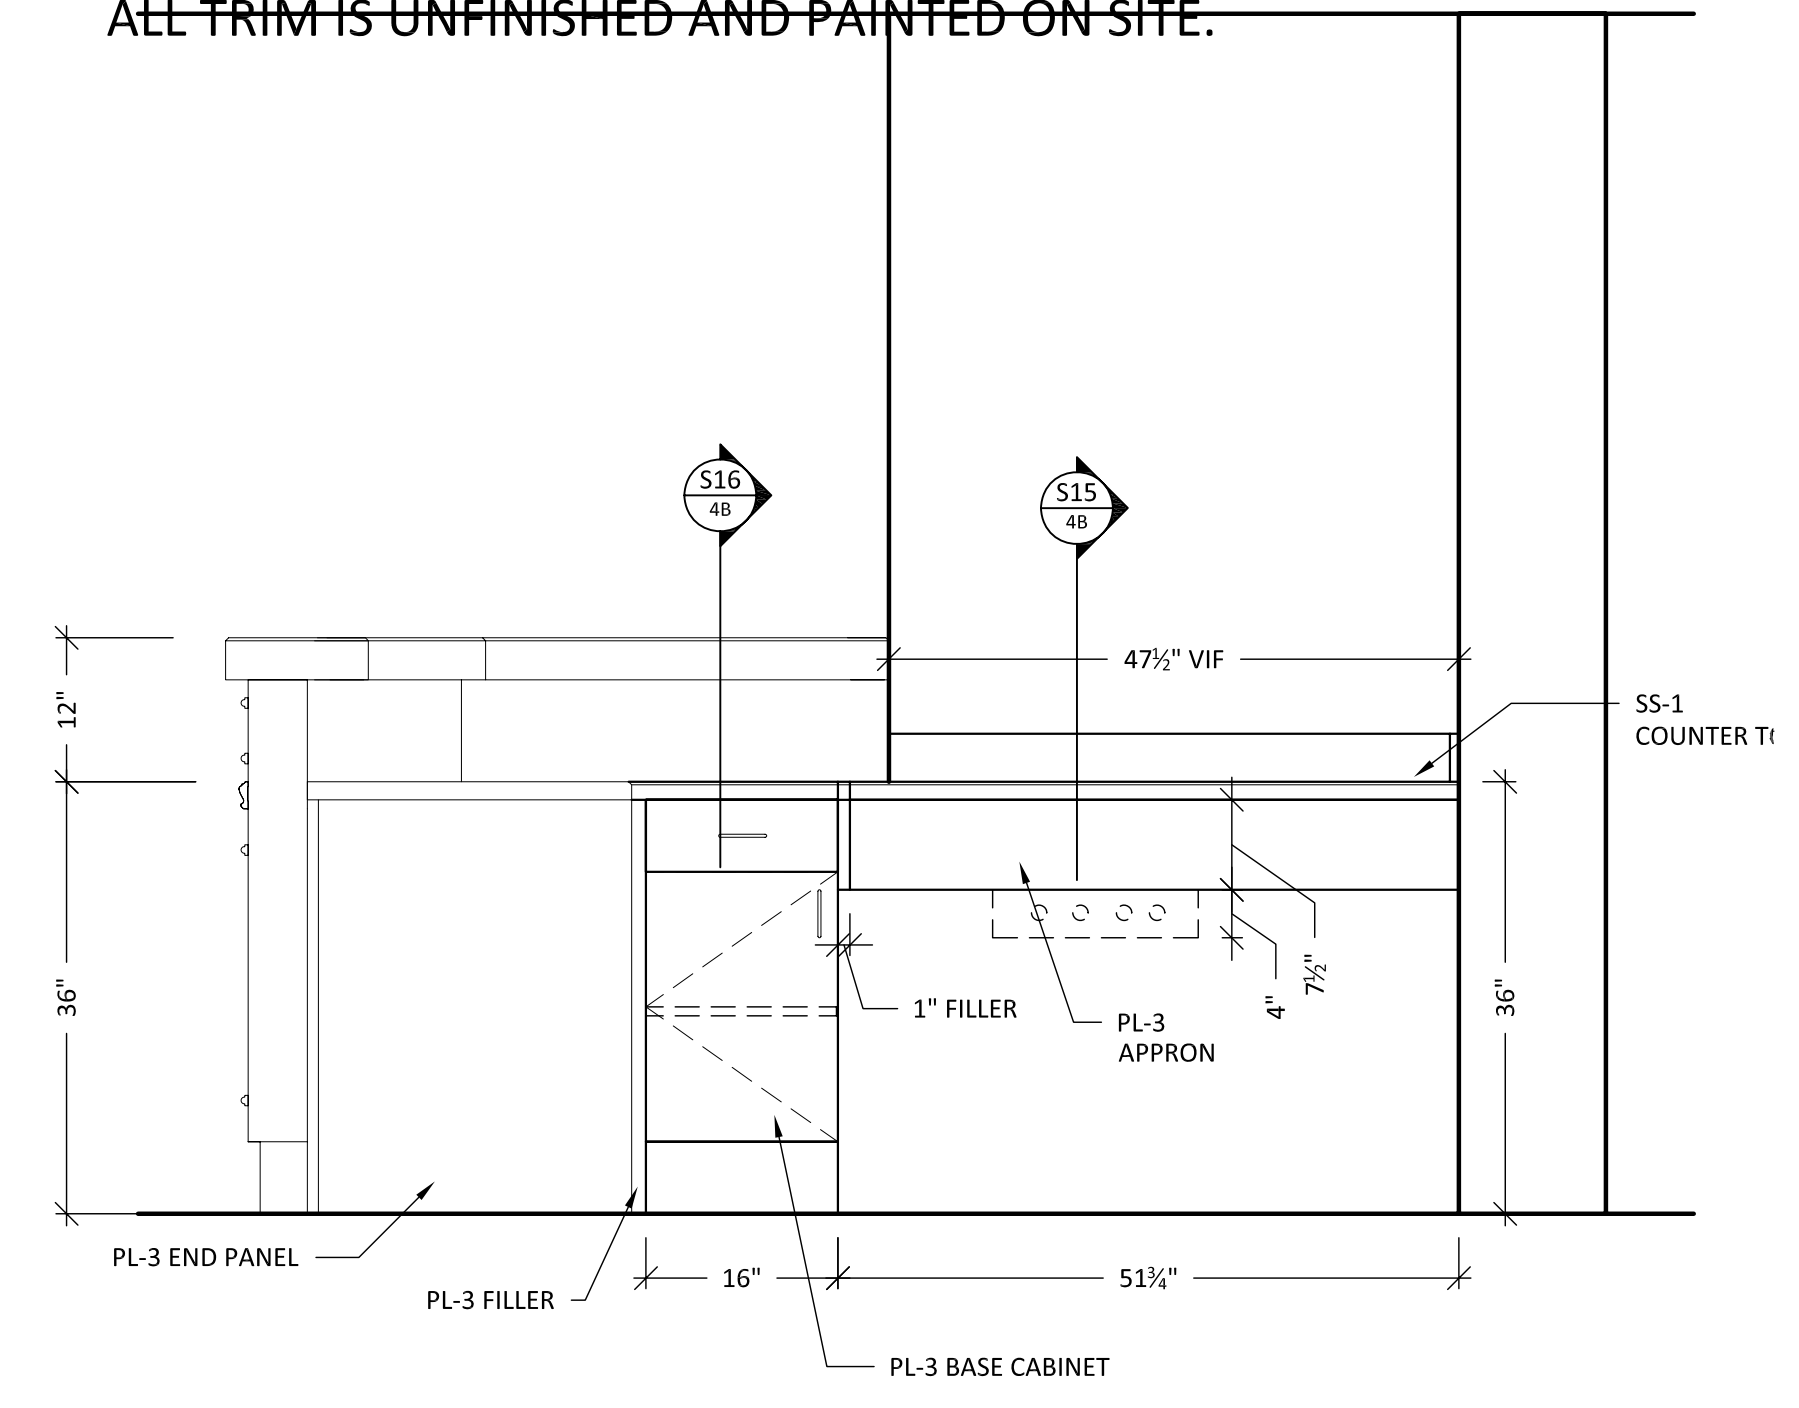

**D3** ELEVATION  
SCALE: 3/4" = 1'-0"

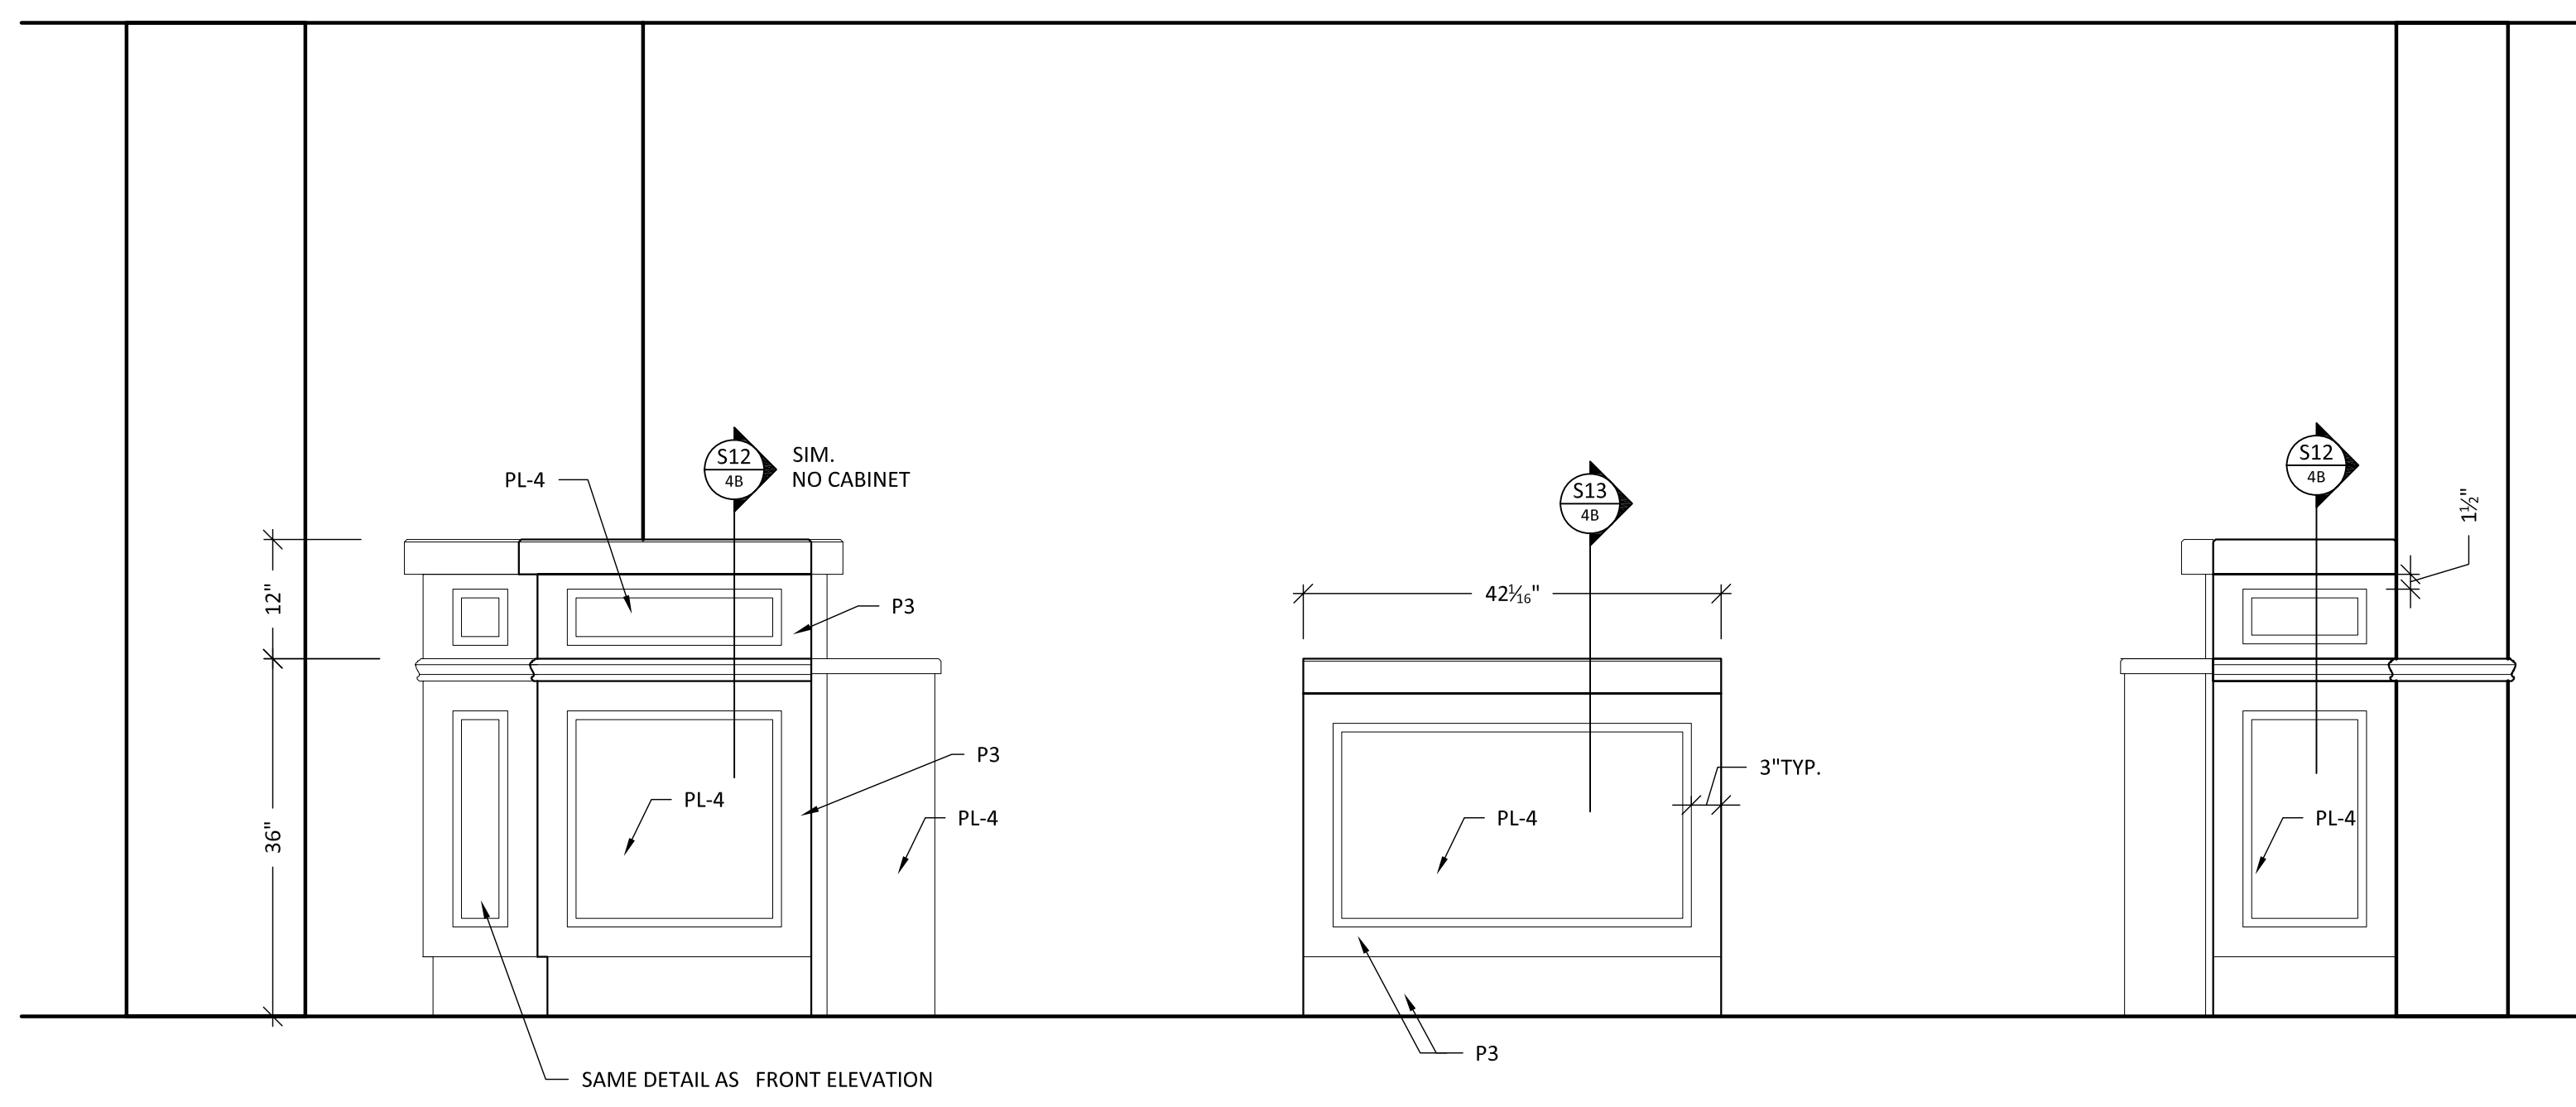


**D1** ELEVATION  
SCALE: 3/4" = 1'-0"

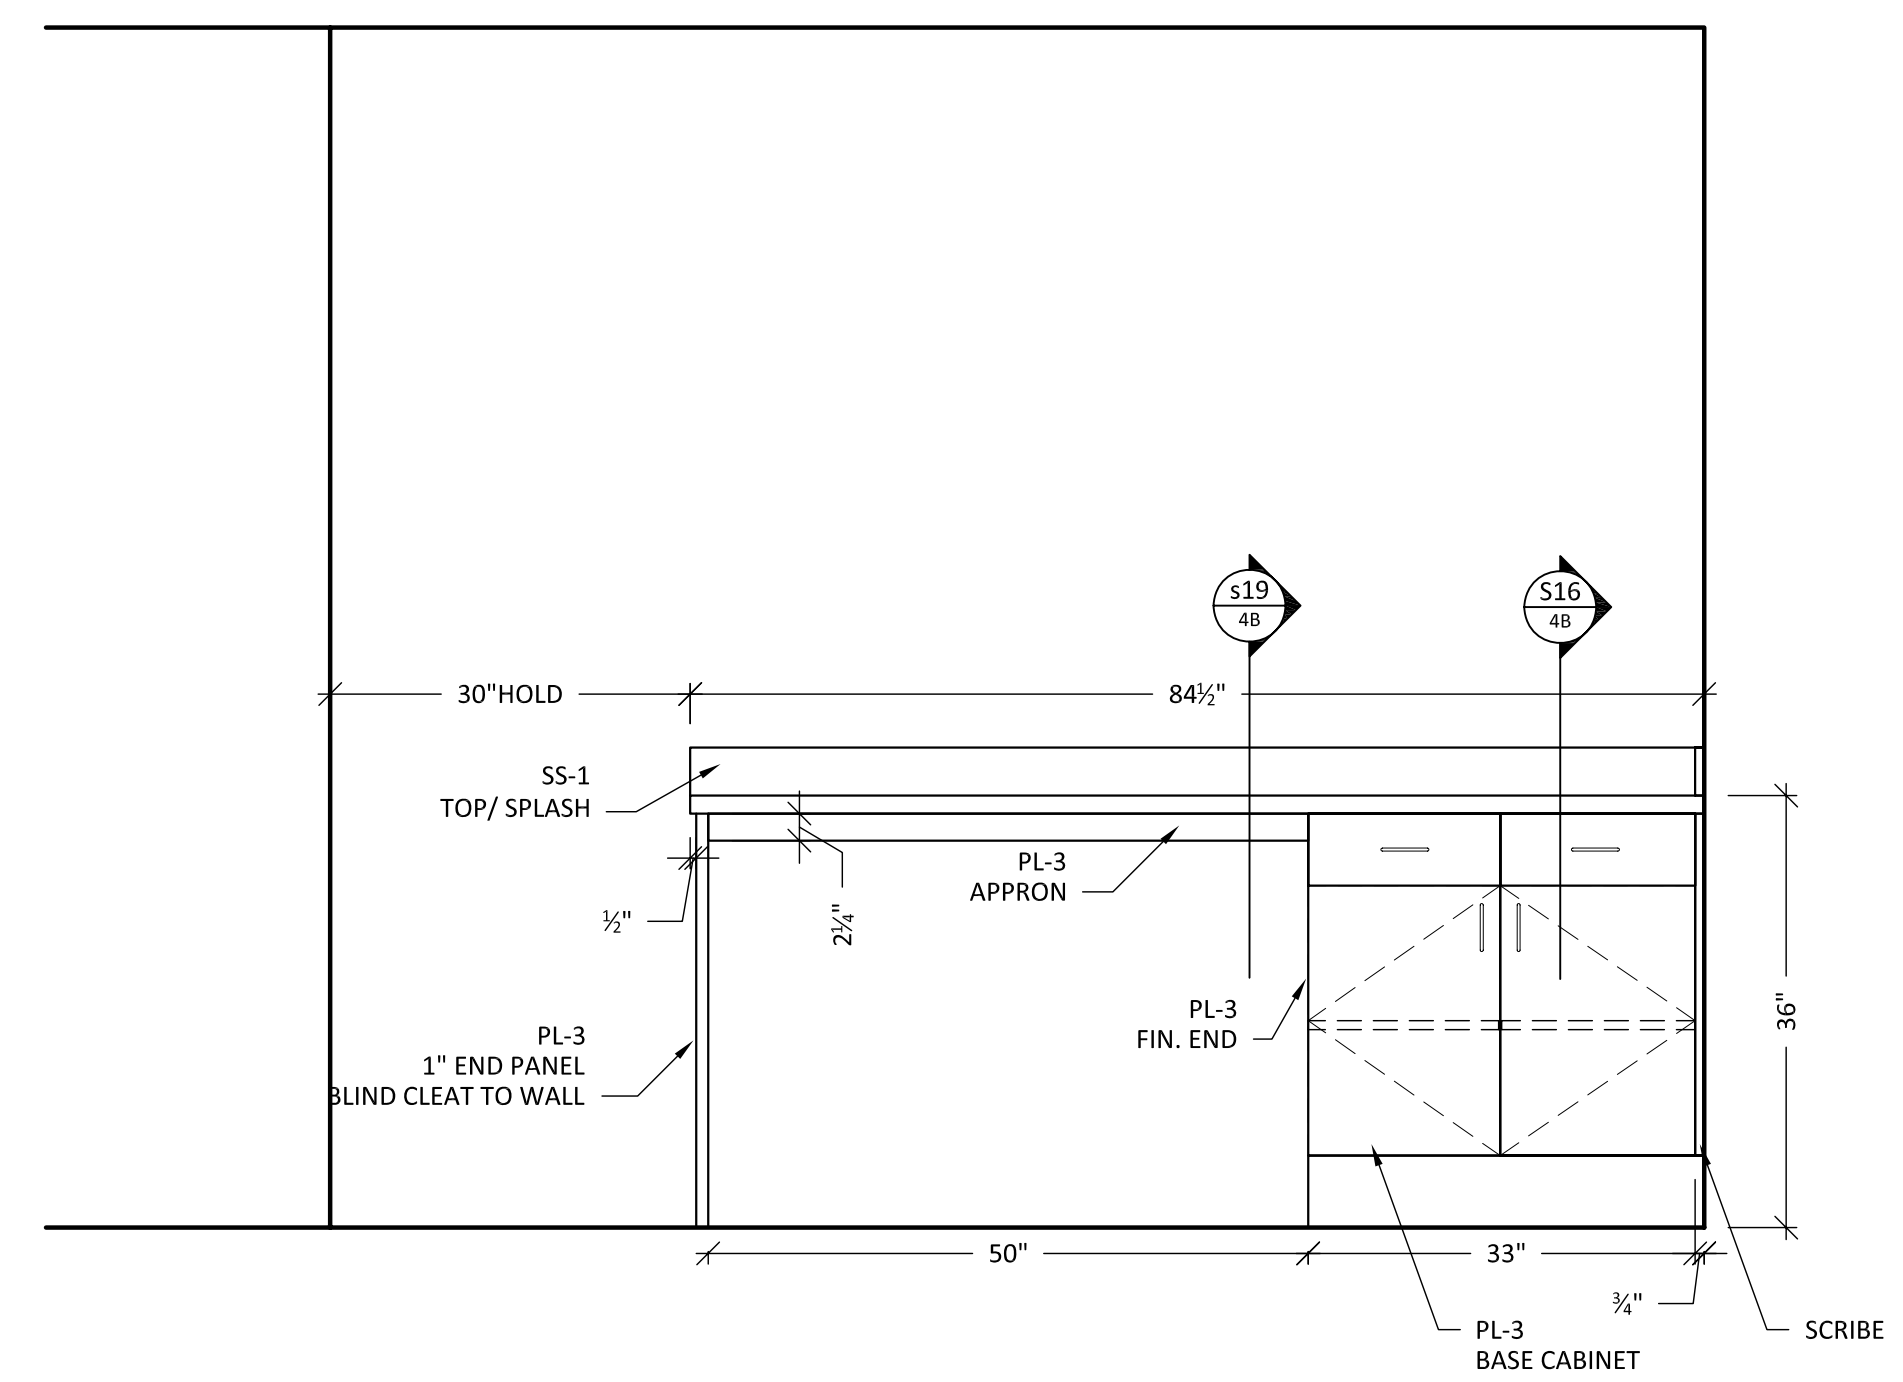

**D2** ELEVATION  
SCALE: 3/4" = 1'-0"

**SHOP NOTES:**  
SS-1:  
SOLID SURFACE  
BY AVONITE SURFACES  
FOUNDATIONS-JURASSIC  
#F1-7711 SATIN 0<sup>5</sup>/<sub>4</sub>  
PL-3  
BY NEVAMAR  
VIGNA VERDE PIAZZA  
#P25001T  
PL-4  
BY NEVAMAR  
AMBER GREEN  
#HLG002T

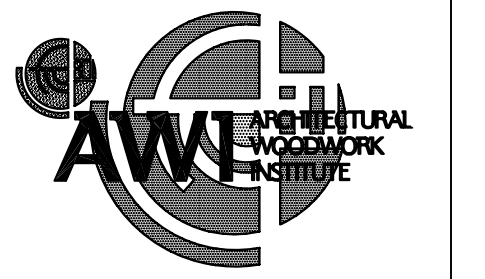


Drawn by: Neno K.

NO.	REVISION/REASON	DATE
1	PER MARKUP	9-11-08


Architect: SAS ARCHITECTS & PLANNERS  
Contractor: LANDMARK CONSTRUCTION  
Project name and address: PEACE VILLAGE THE COMMONS  
103000 VILLAGE CIRCLE DRIVE  
PALOS PARK, IL 60464

Project: PEACE VILLAGE  
Date: 9-01-08  
Job #: 08-101


4A

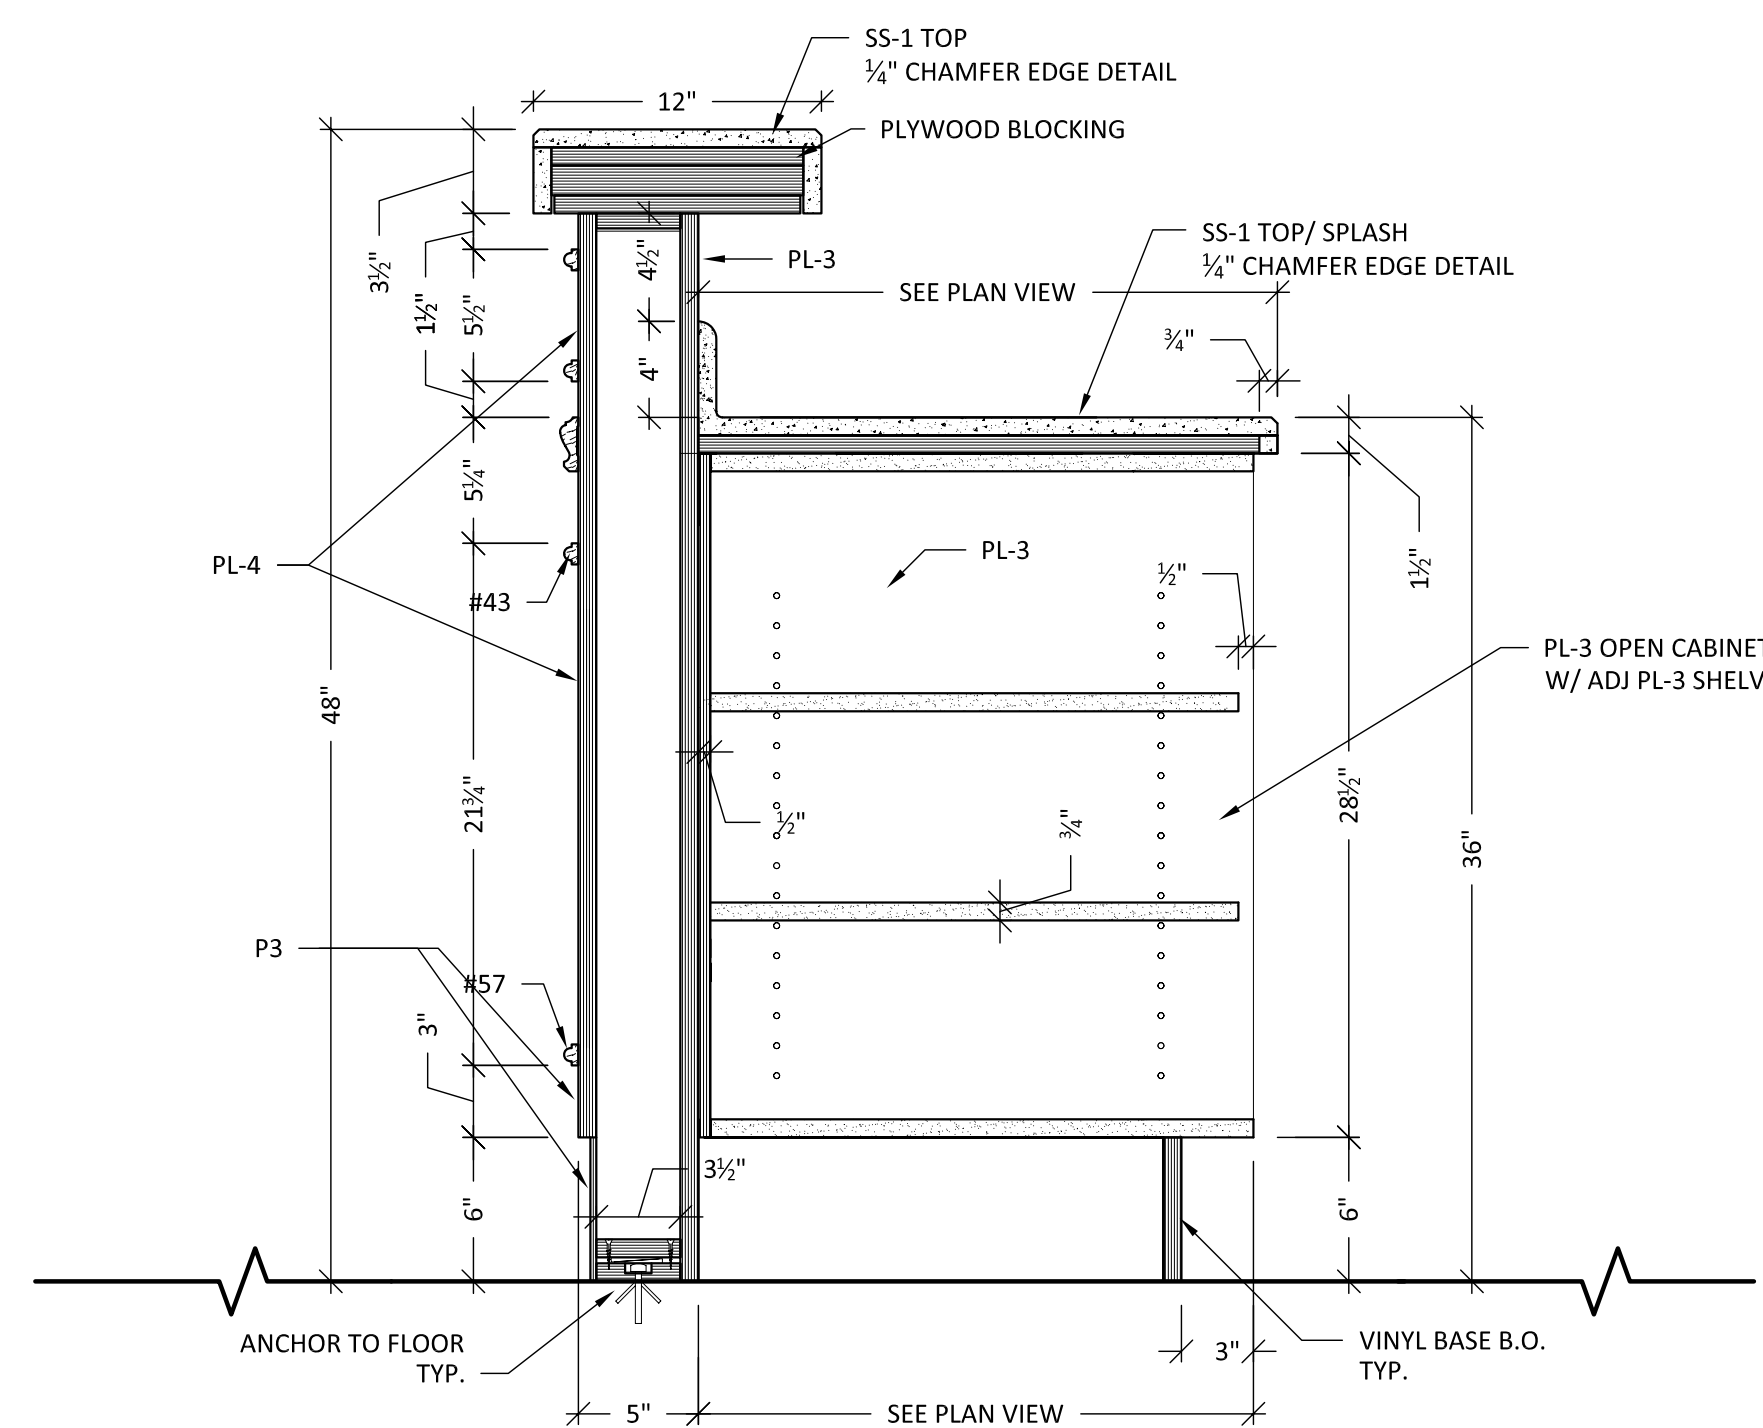


**S12 SECTION**  
SCALE: 1 1/2" = 1'-0"

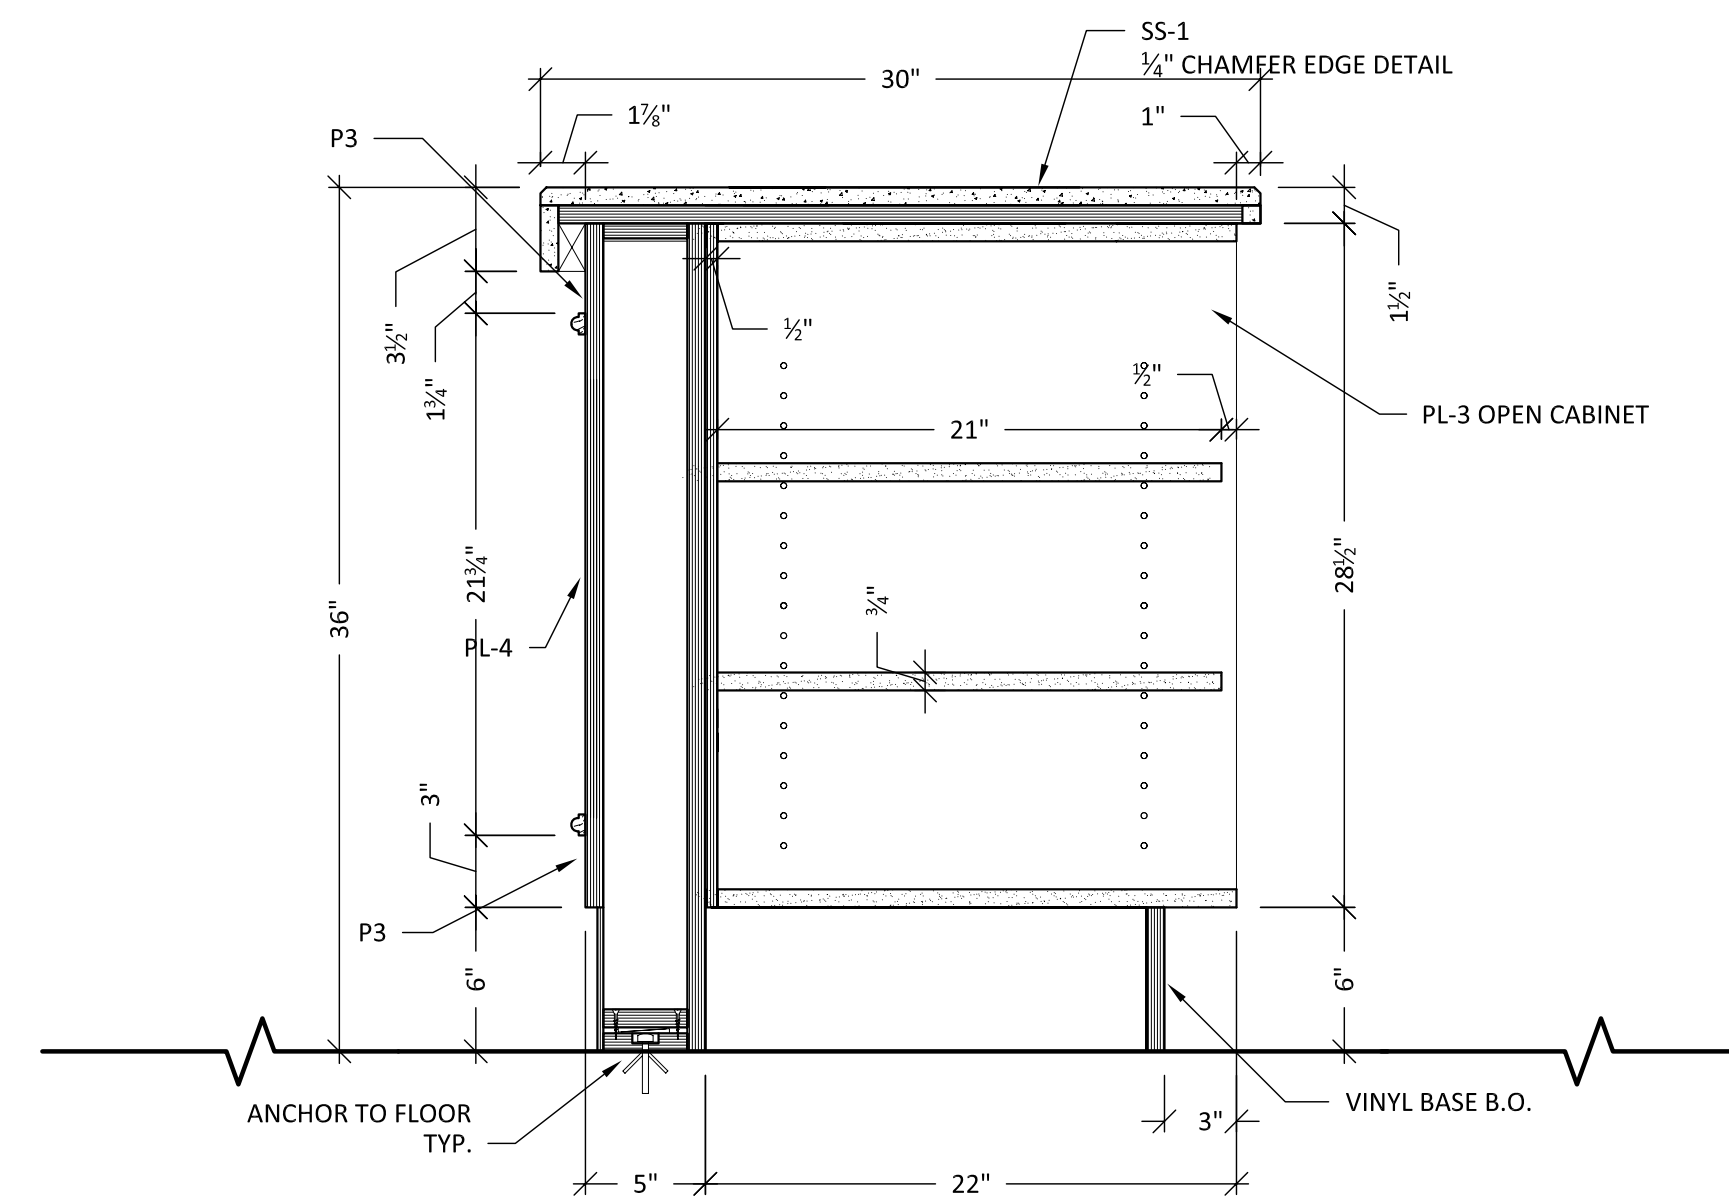


**S13 SECTION**  
SCALE: 1 1/2" = 1'-0"

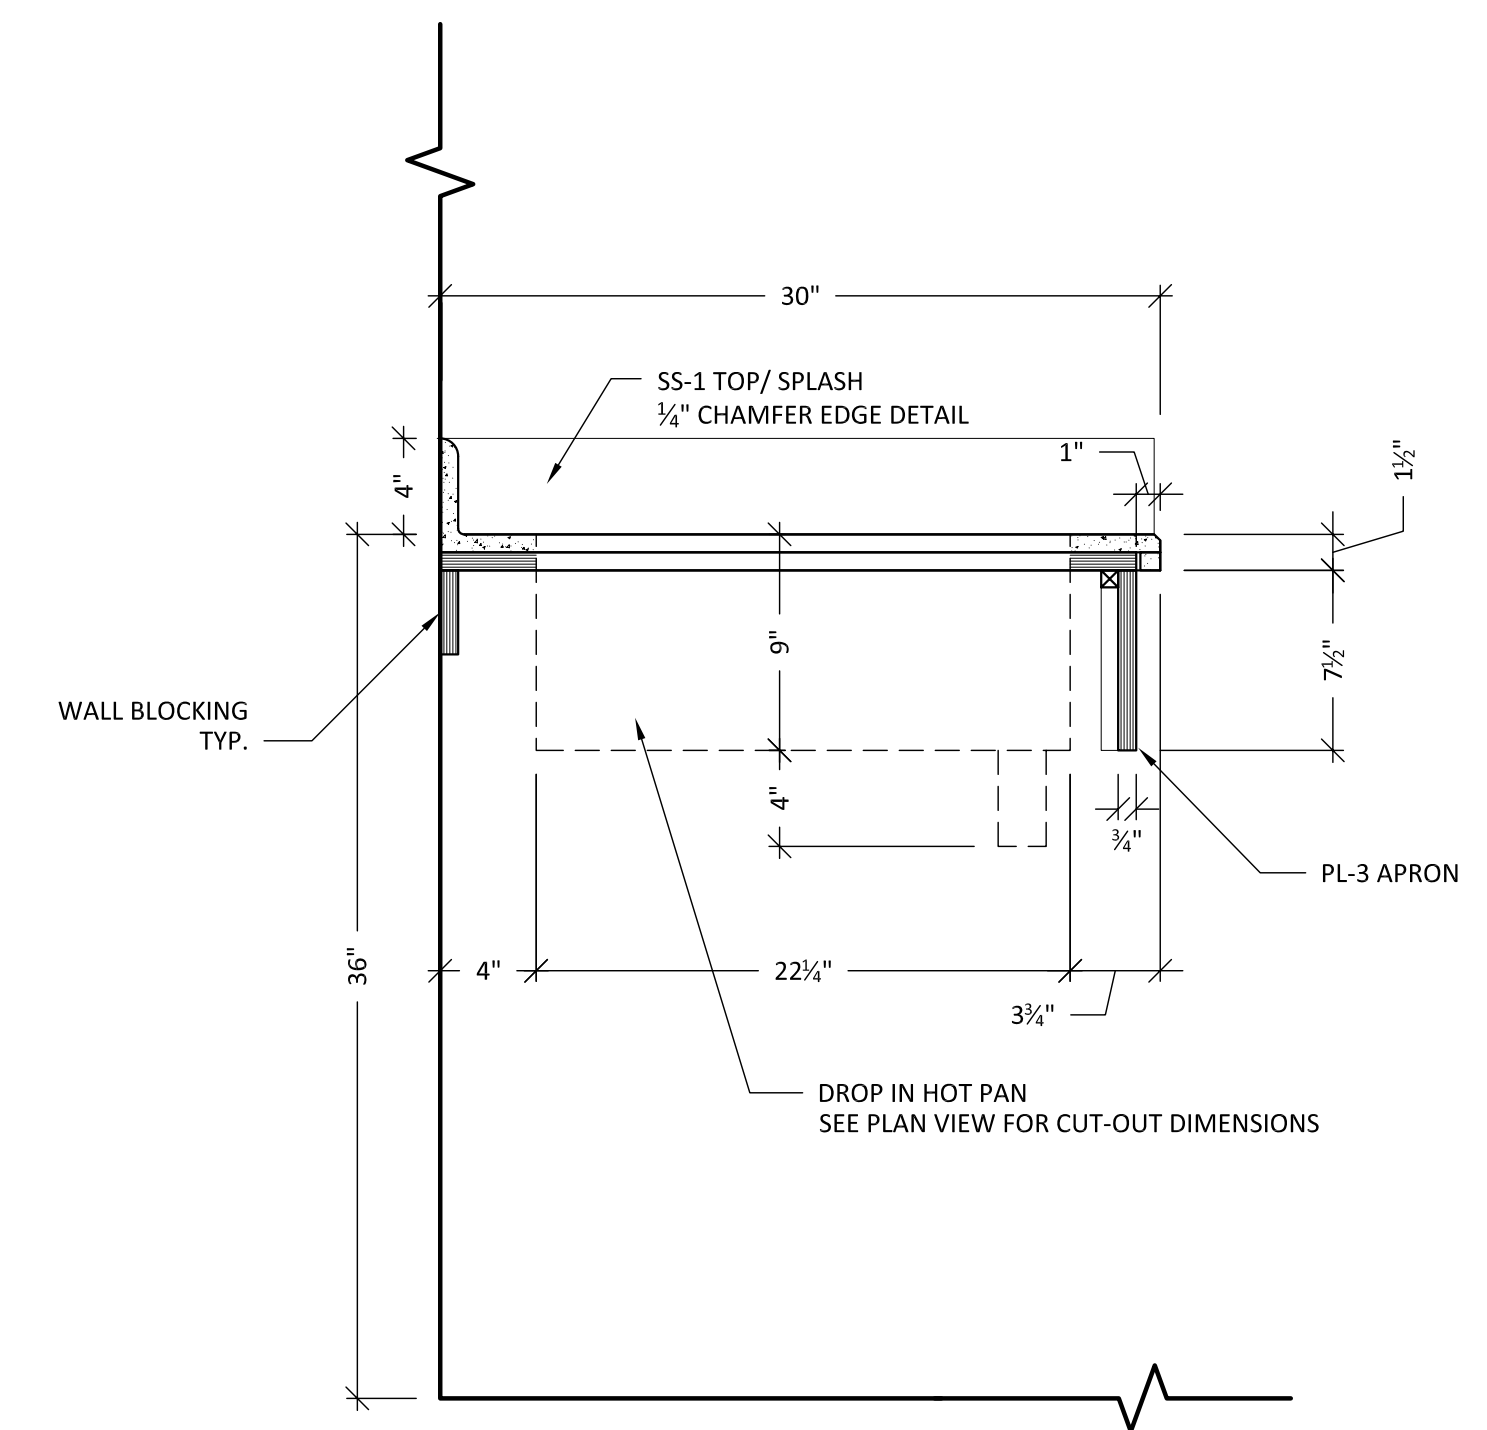


**S15 SECTION**  
SCALE: 1 1/2" = 1'-0"

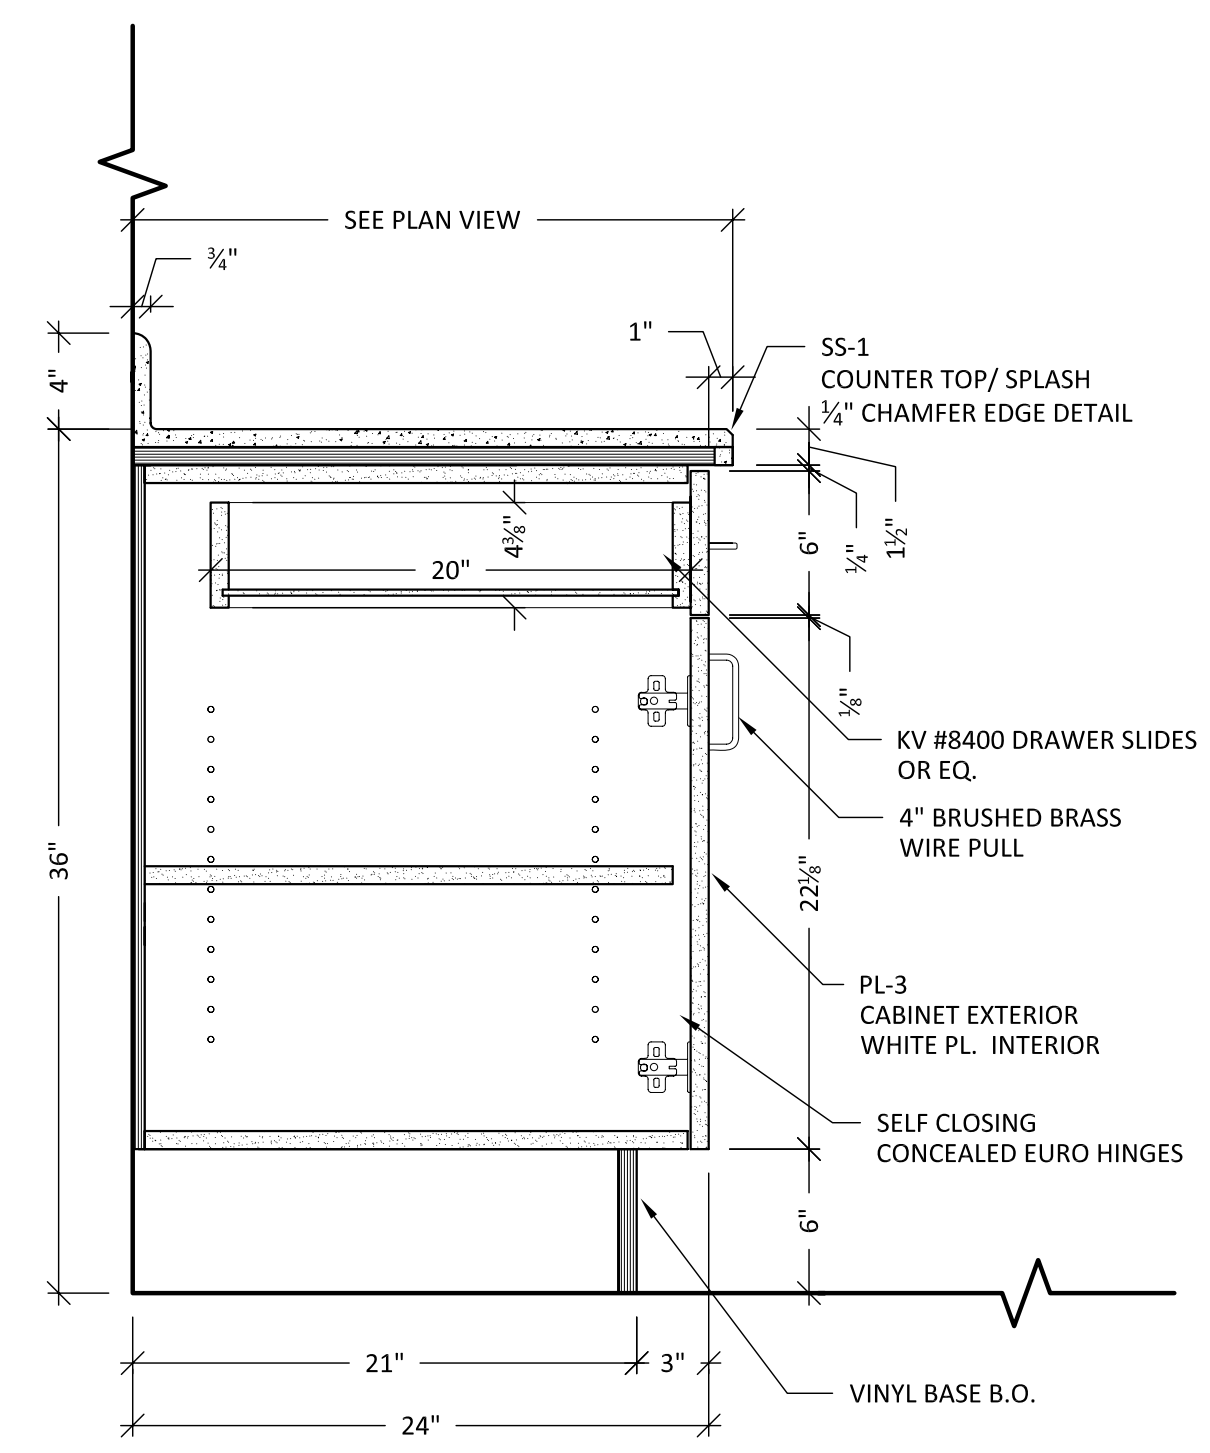


**S16 SECTION**  
SCALE: 1 1/2" = 1'-0"

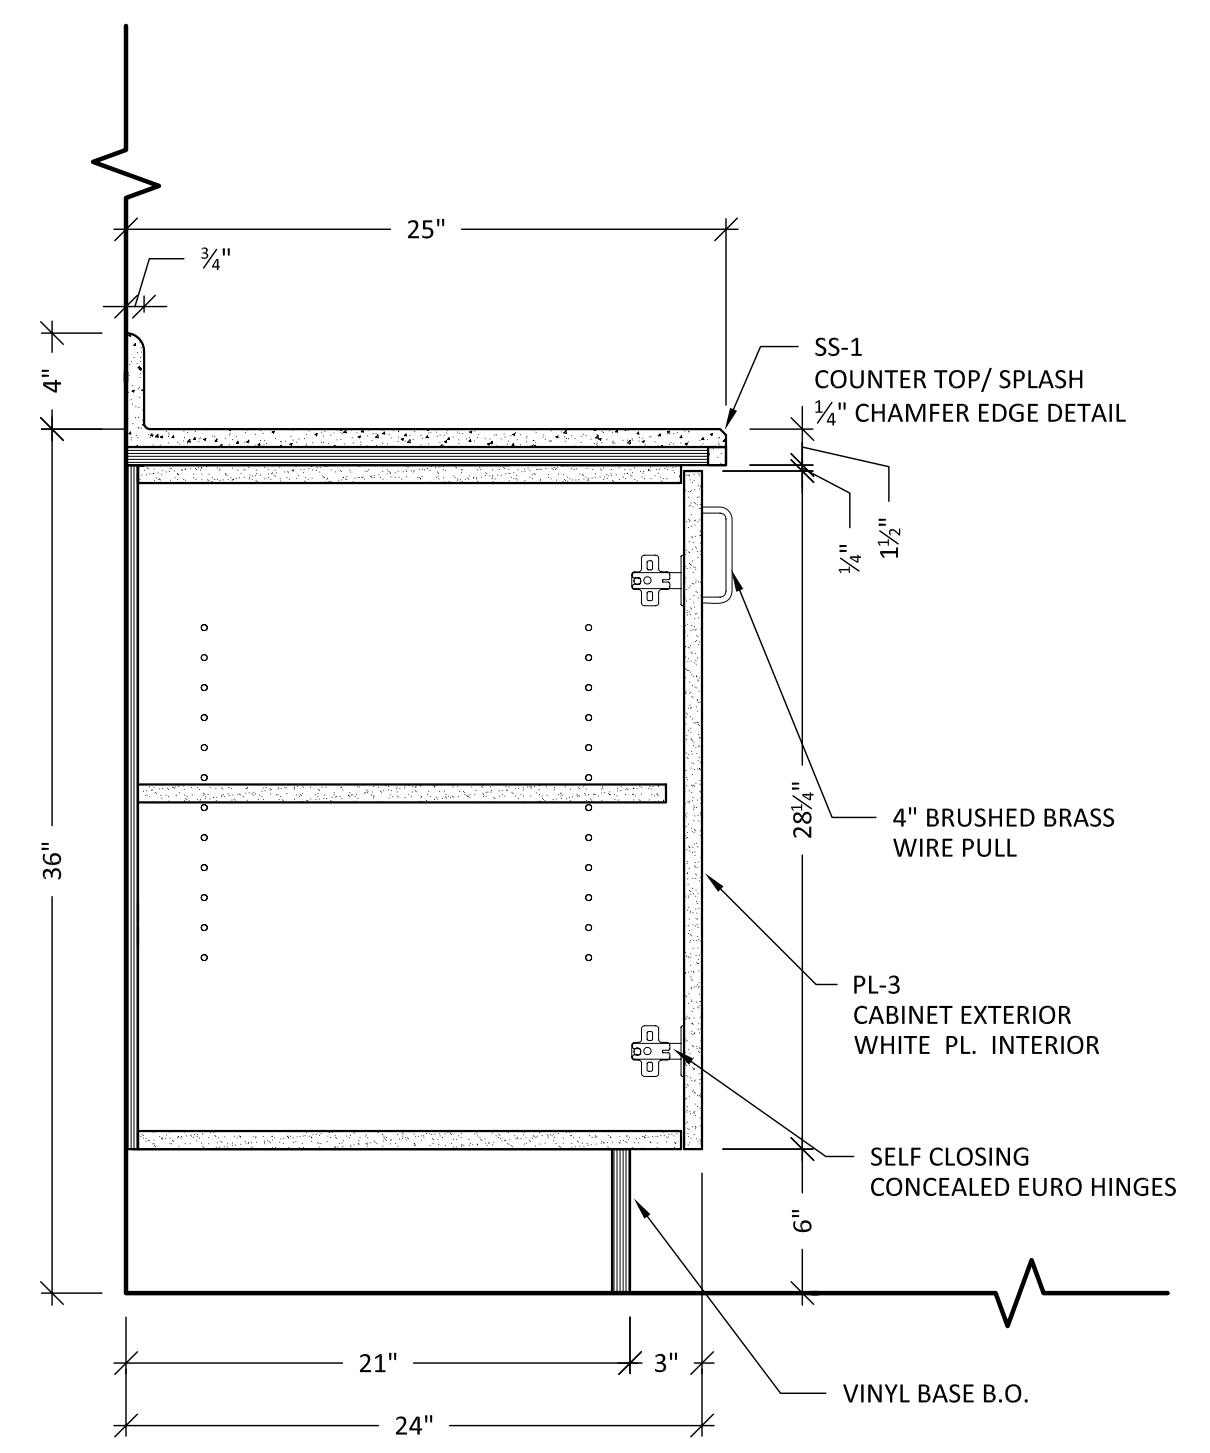

**S17 SECTION**  
SCALE: 1 1/2" = 1'-0"

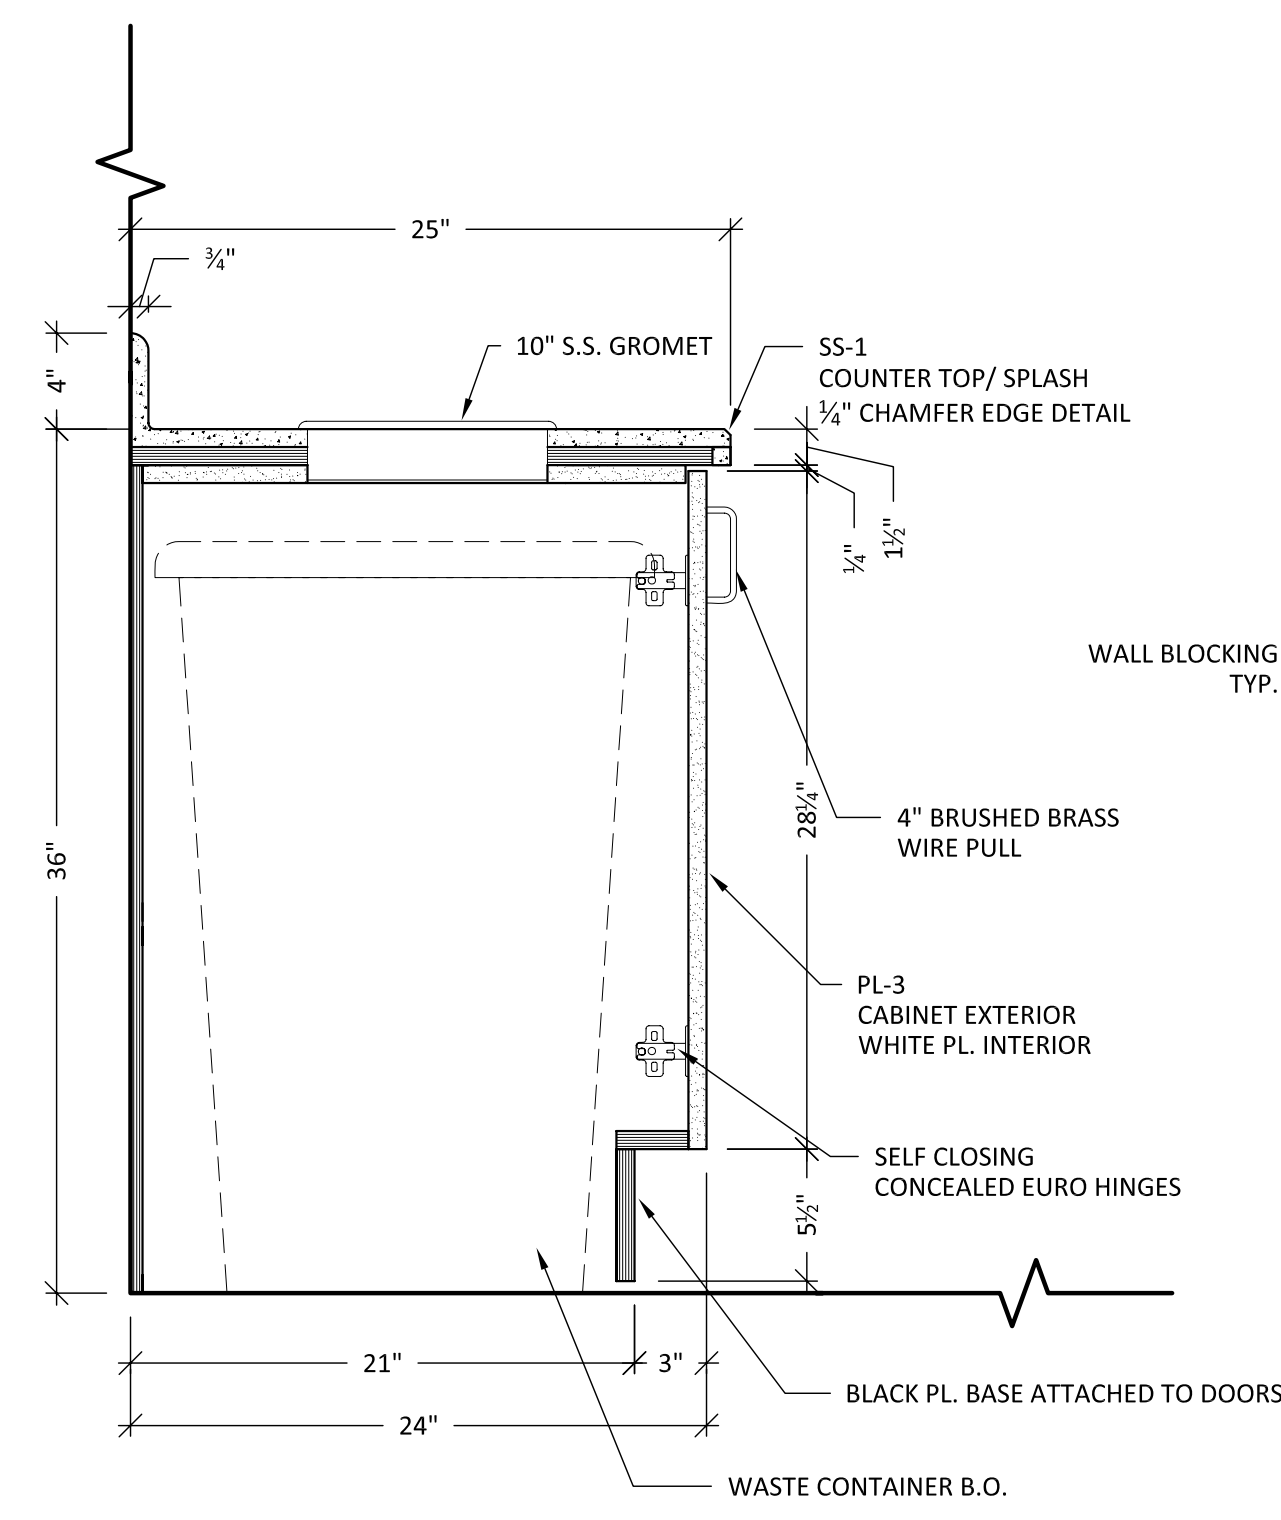

**S18 SECTION**  
SCALE: 1 1/2" = 1'-0"

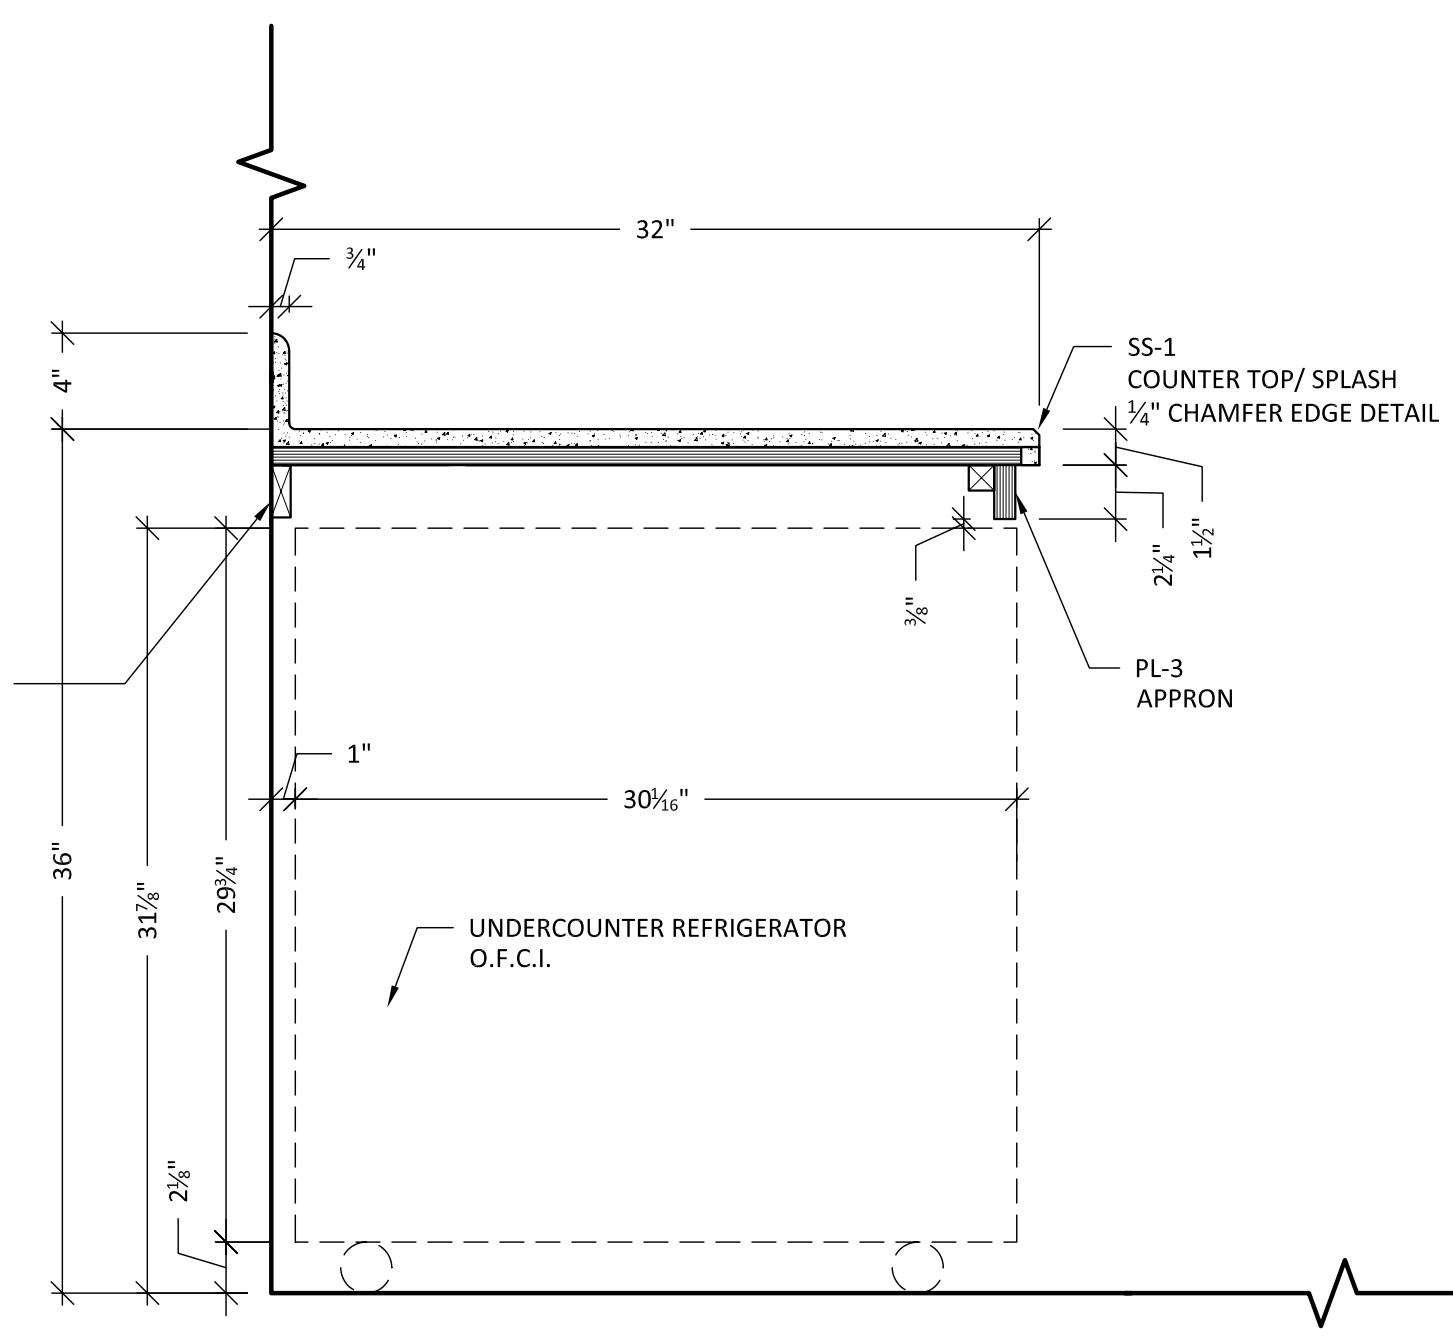

**S19 SECTION**  
SCALE: 1 1/2" = 1'-0"

SHOP NOTES:  
**SS-1:**  
 SOLID SURFACE  
 BY AVONITE SURFACES  
 FUNDATIONS-JURASSIC  
 #F1-7711 SATIN 0 5/64

**PL-3**  
 BY NEVAMAR  
 VIGNA VERDE PIAZZA  
 #P25001T

**PL-4**  
 BY NEVAMAR  
 AMBER GREEN  
 #HLG002T



Drawn by: Neno K.


NO.	REVISION/REASON	DATE
1	PER MARKUP	9-11-08

Architect: SAS ARCHITECTS & PLANNERS  
 Contractor: LANDMARK CONSTRUCTION  
 Project name and address: PEACE VILLAGE THE COMMONS  
 103000 VILLAGE CIRCLE DRIVE  
 PALOS PARK, IL 60464


Project: PEACE VILLAGE  
 Date: 9-01-08  
 Job #: 08-101

4B



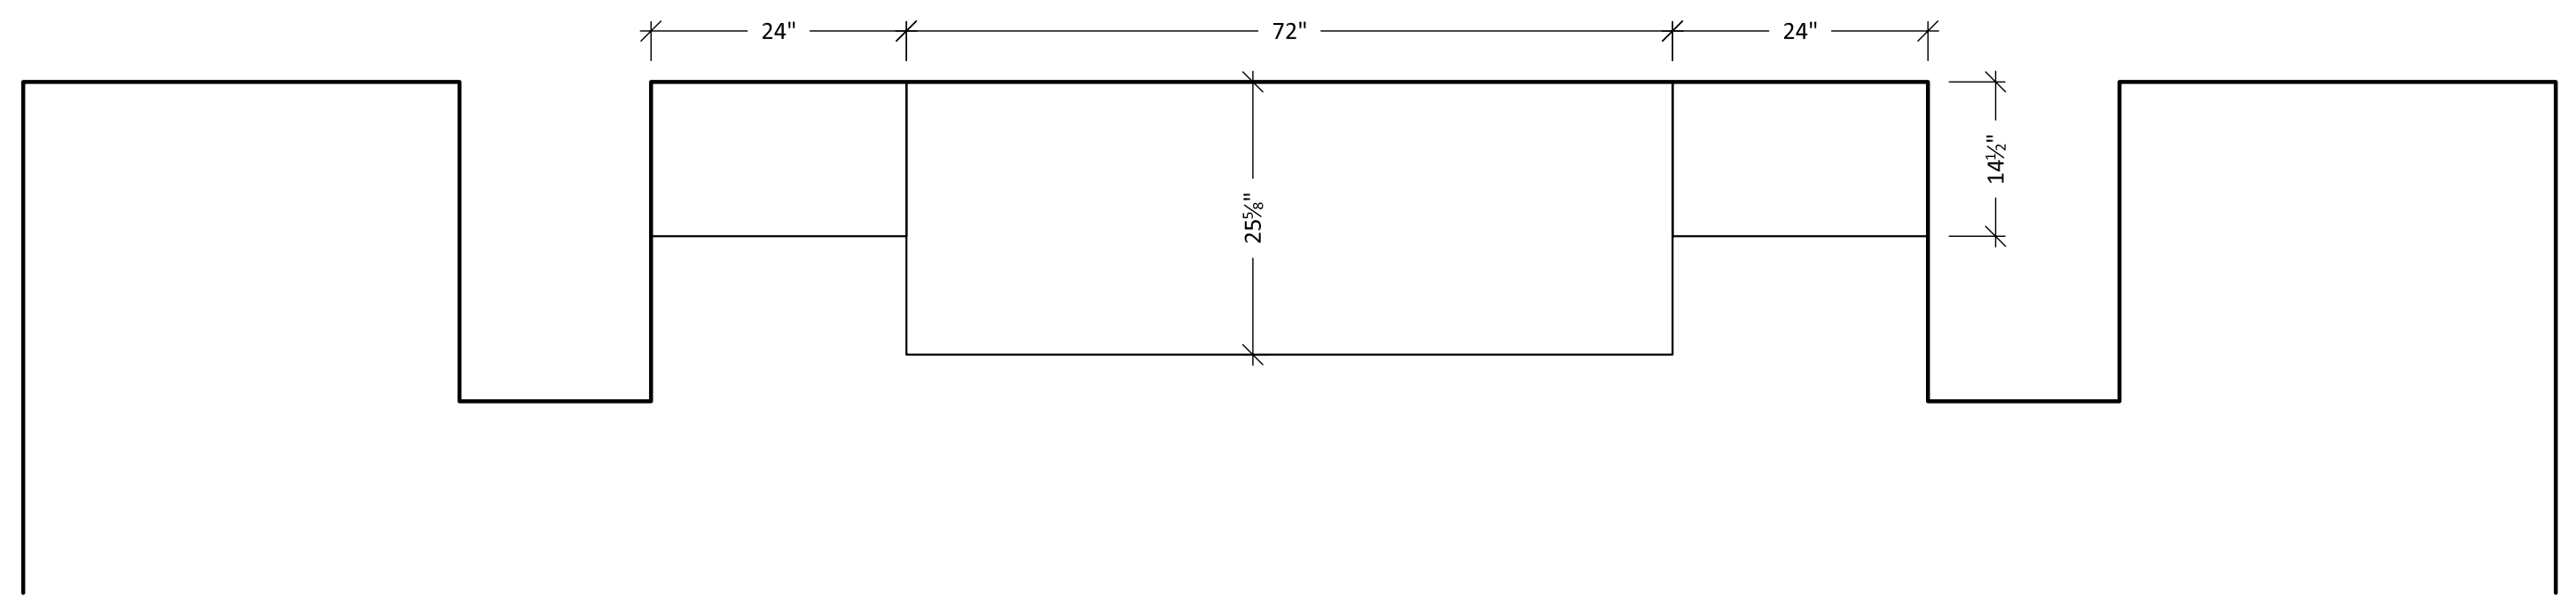

**5 PLAN -CAFE LOUNGE**  
 SCALE: 3/4" = 1'-0" ARCH. REF: 2/A101

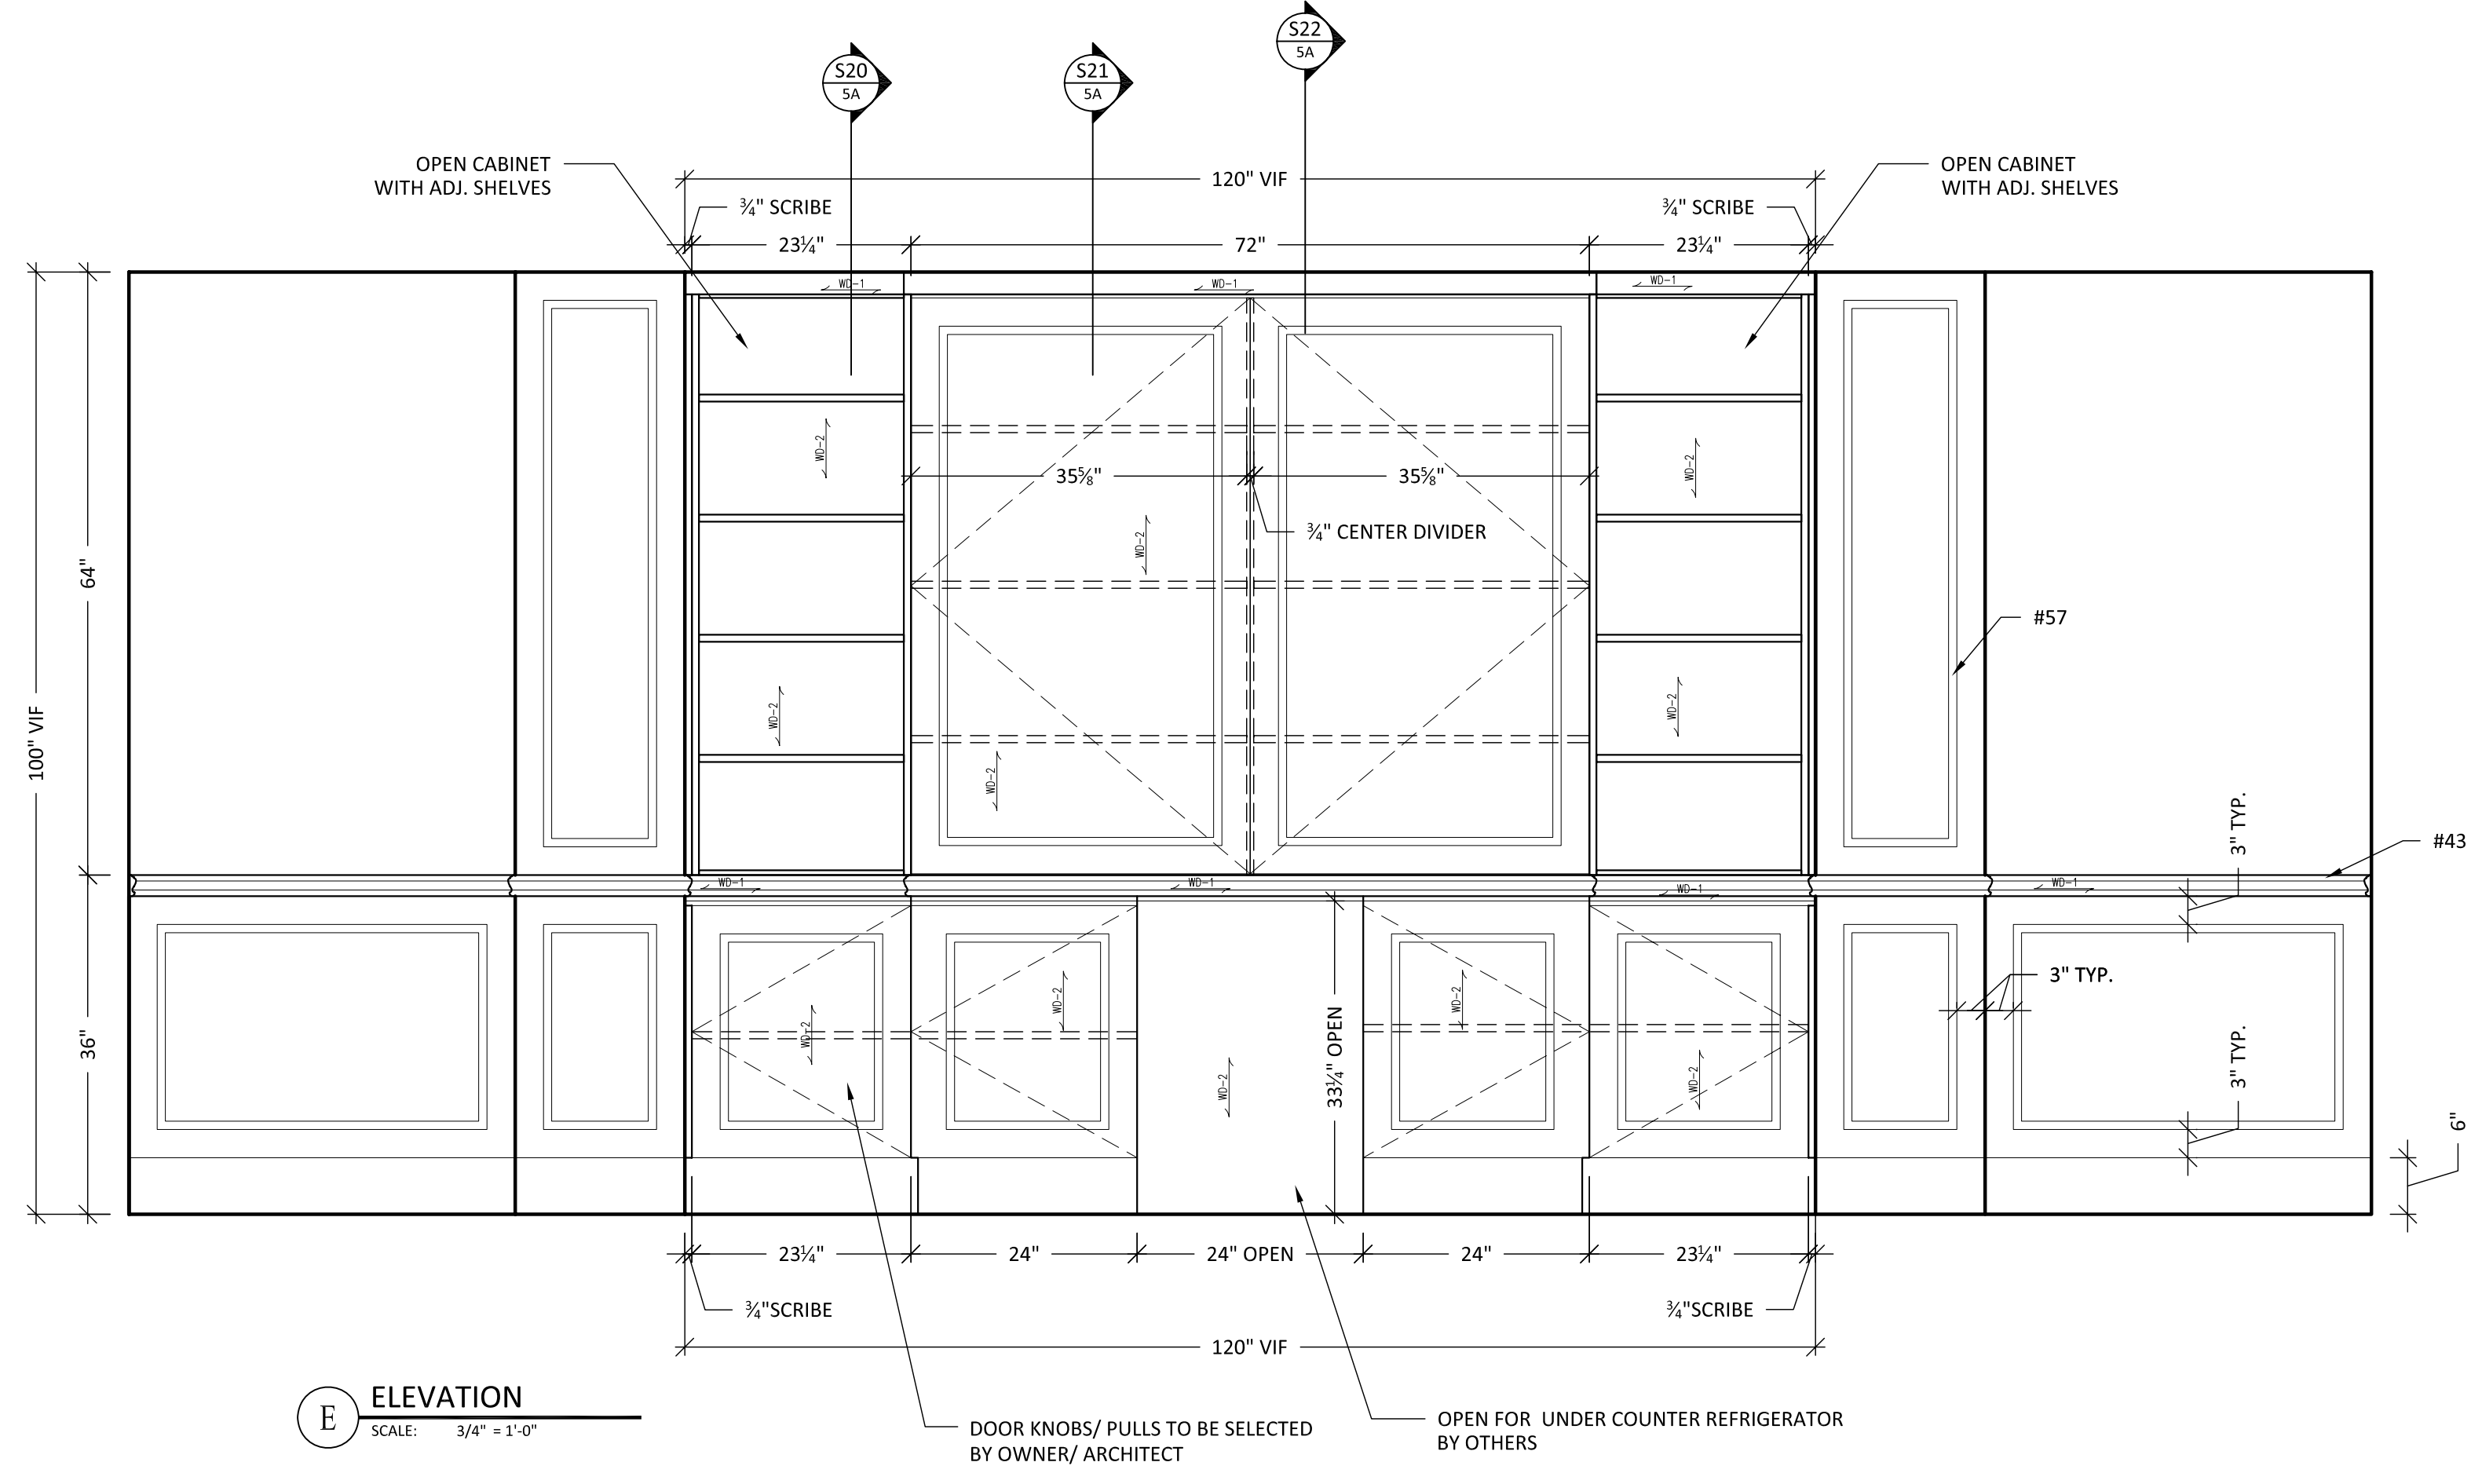

**E ELEVATION**  
 SCALE: 3/4" = 1'-0"

DOOR KNOBS/ PULLS TO BE SELECTED BY OWNER/ ARCHITECT  
 OPEN FOR UNDER COUNTER REFRIGERATOR BY OTHERS

- SHOP NOTES:
- GR-2: GRANITE BY STONE "DUNBAR" (DARK)
  - WD-1 SOLID RED OAK (STAINED TO MATCH APPROVED SAMPLE)
  - WD-2 RED OAK VENEER (STAINED TO MATCH APPROVED SAMPLE)




Drawn by: Neno K.


NO.	REVISION/ REASON	DATE

Architect: SAS ARCHITECTS & PLANNERS  
 Contractor: LANDMARK CONSTRUCTION  
 Project name and address: PEACE VILLAGE THE COMMONS  
 103000 VILLAGE CIRCLE DRIVE  
 PALOS PARK, IL 60464


Project: PEACE VILLAGE  
 Date: 9-04-08  
 Job #: 08-101

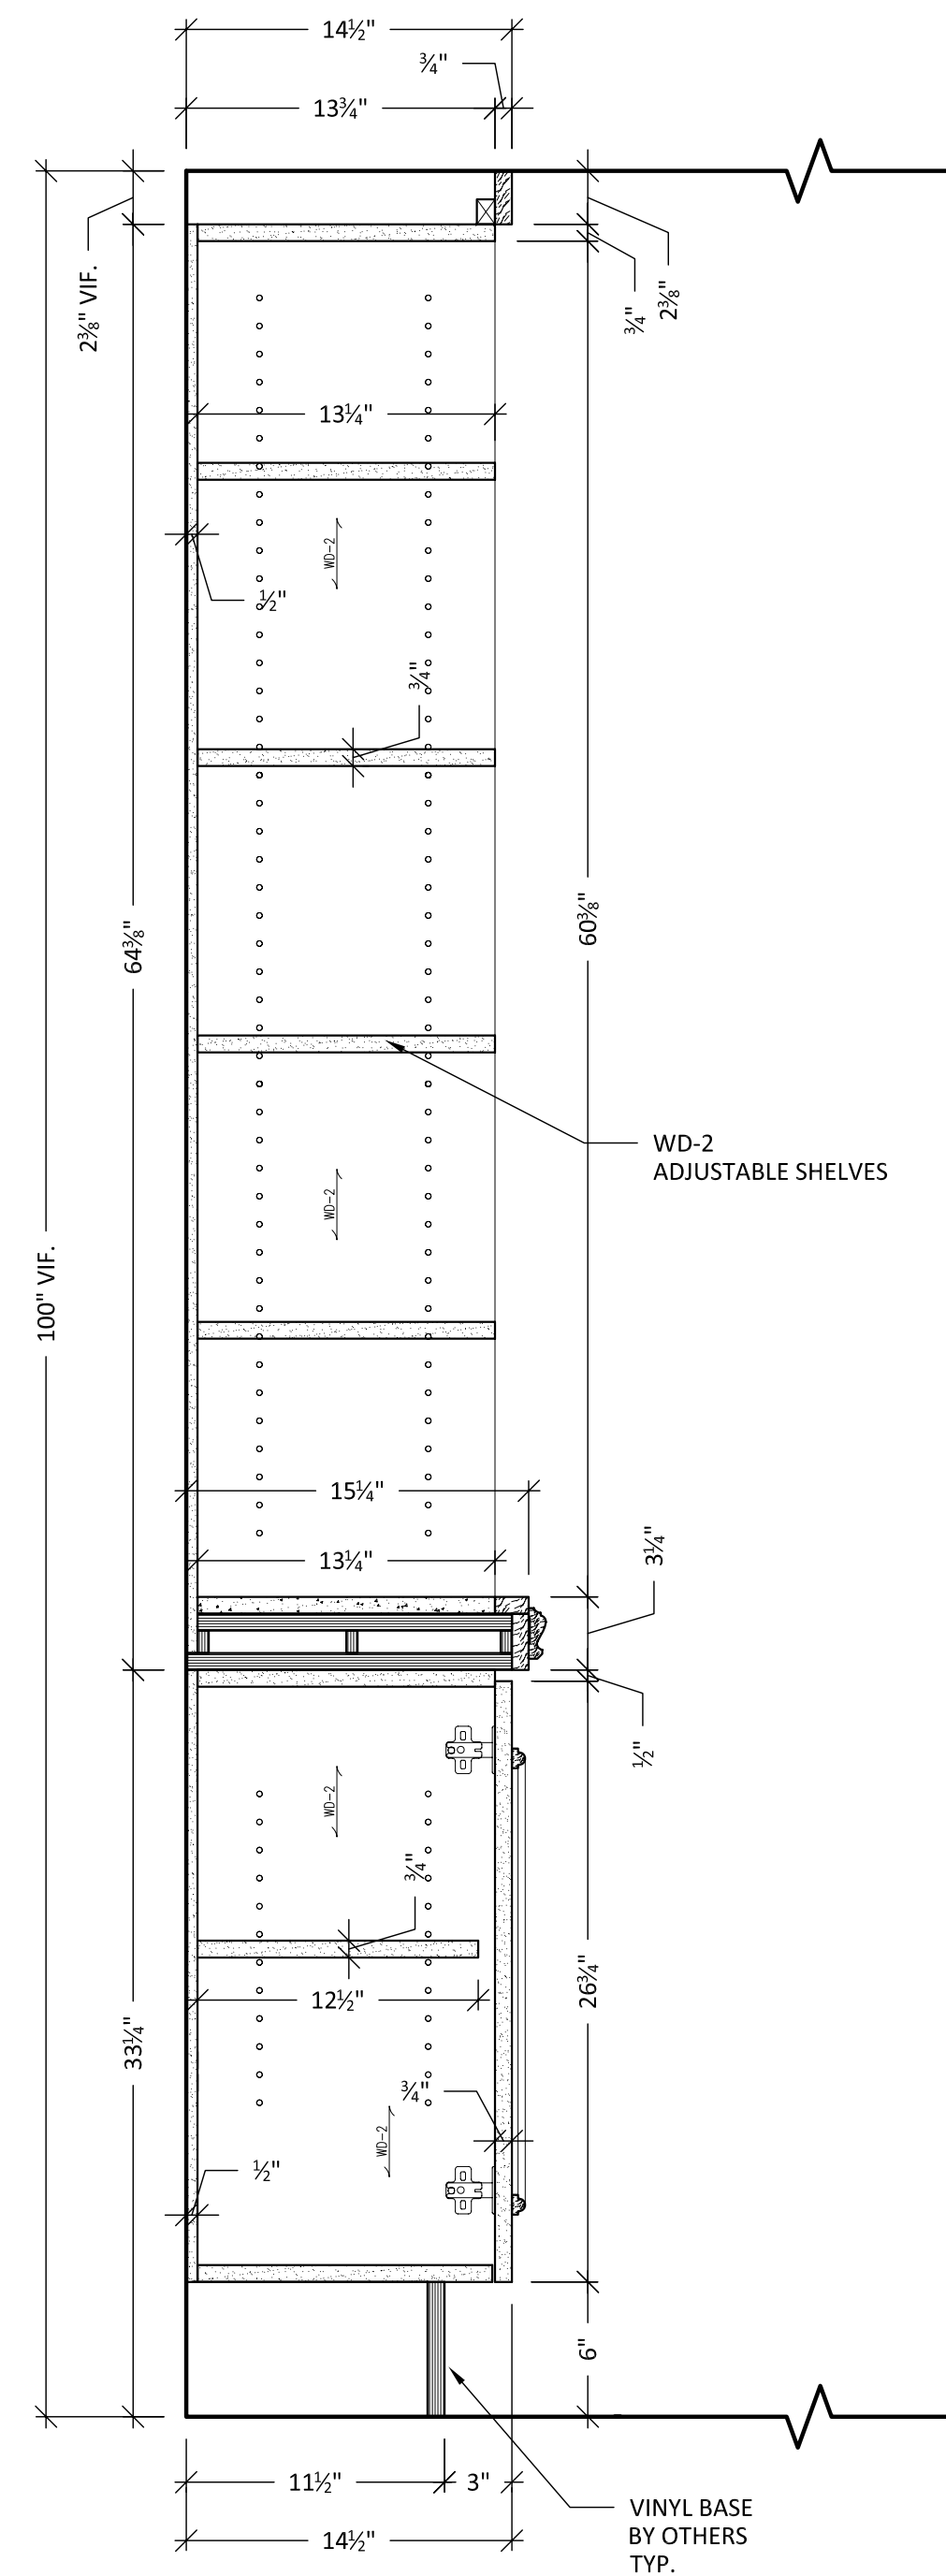

**S20 SECTION**  
SCALE: 1 1/2" = 1'-0"

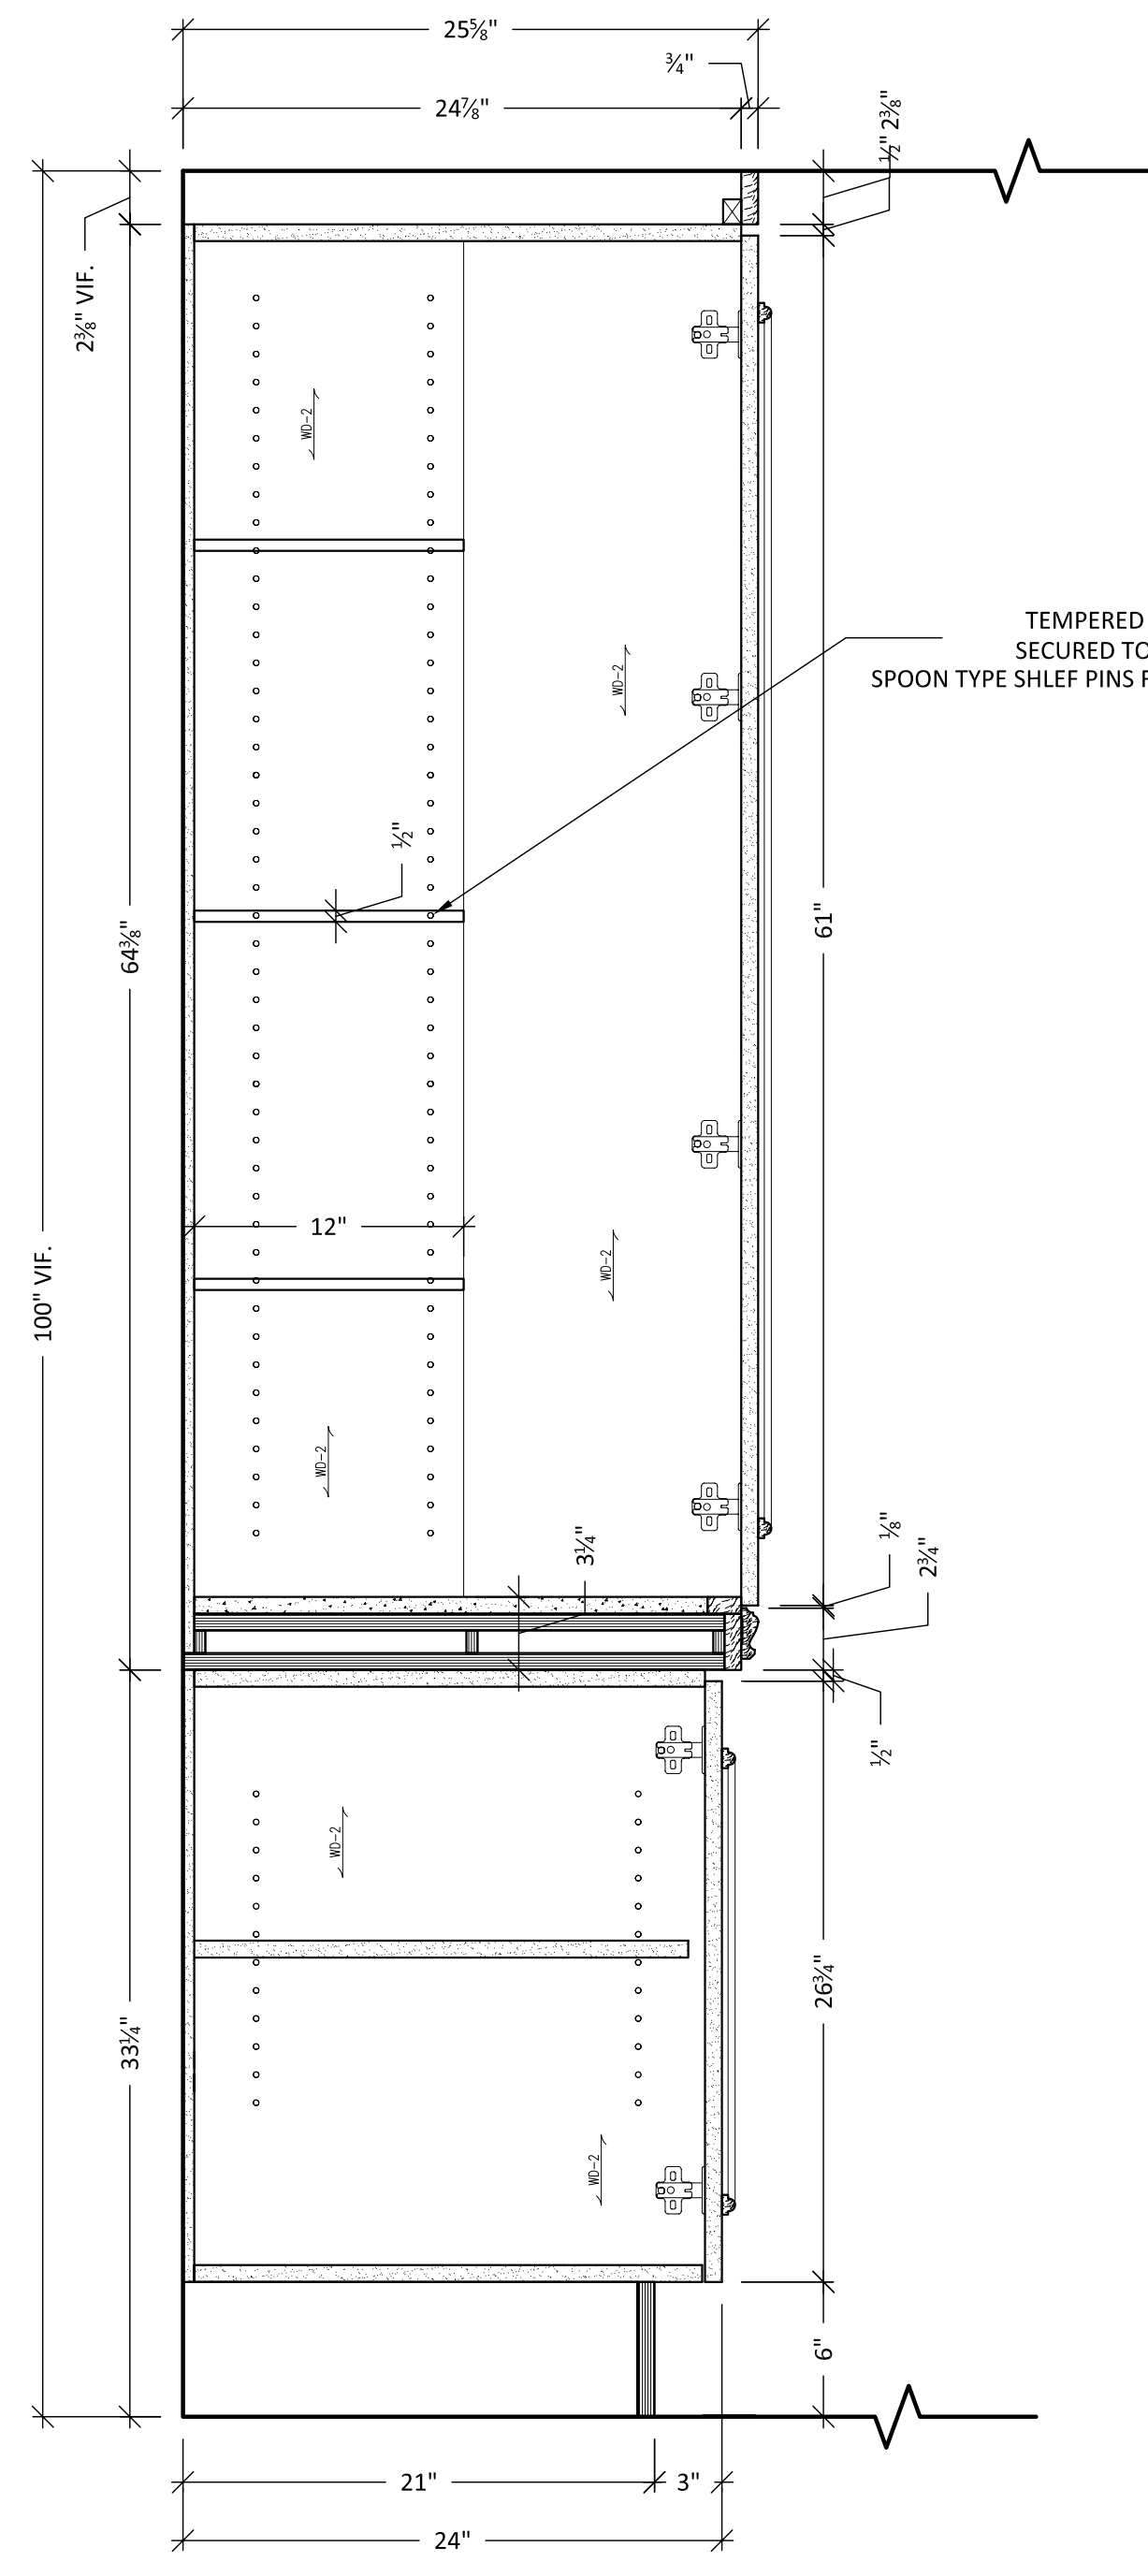



**S21 SECTION**  
SCALE: 1 1/2" = 1'-0"

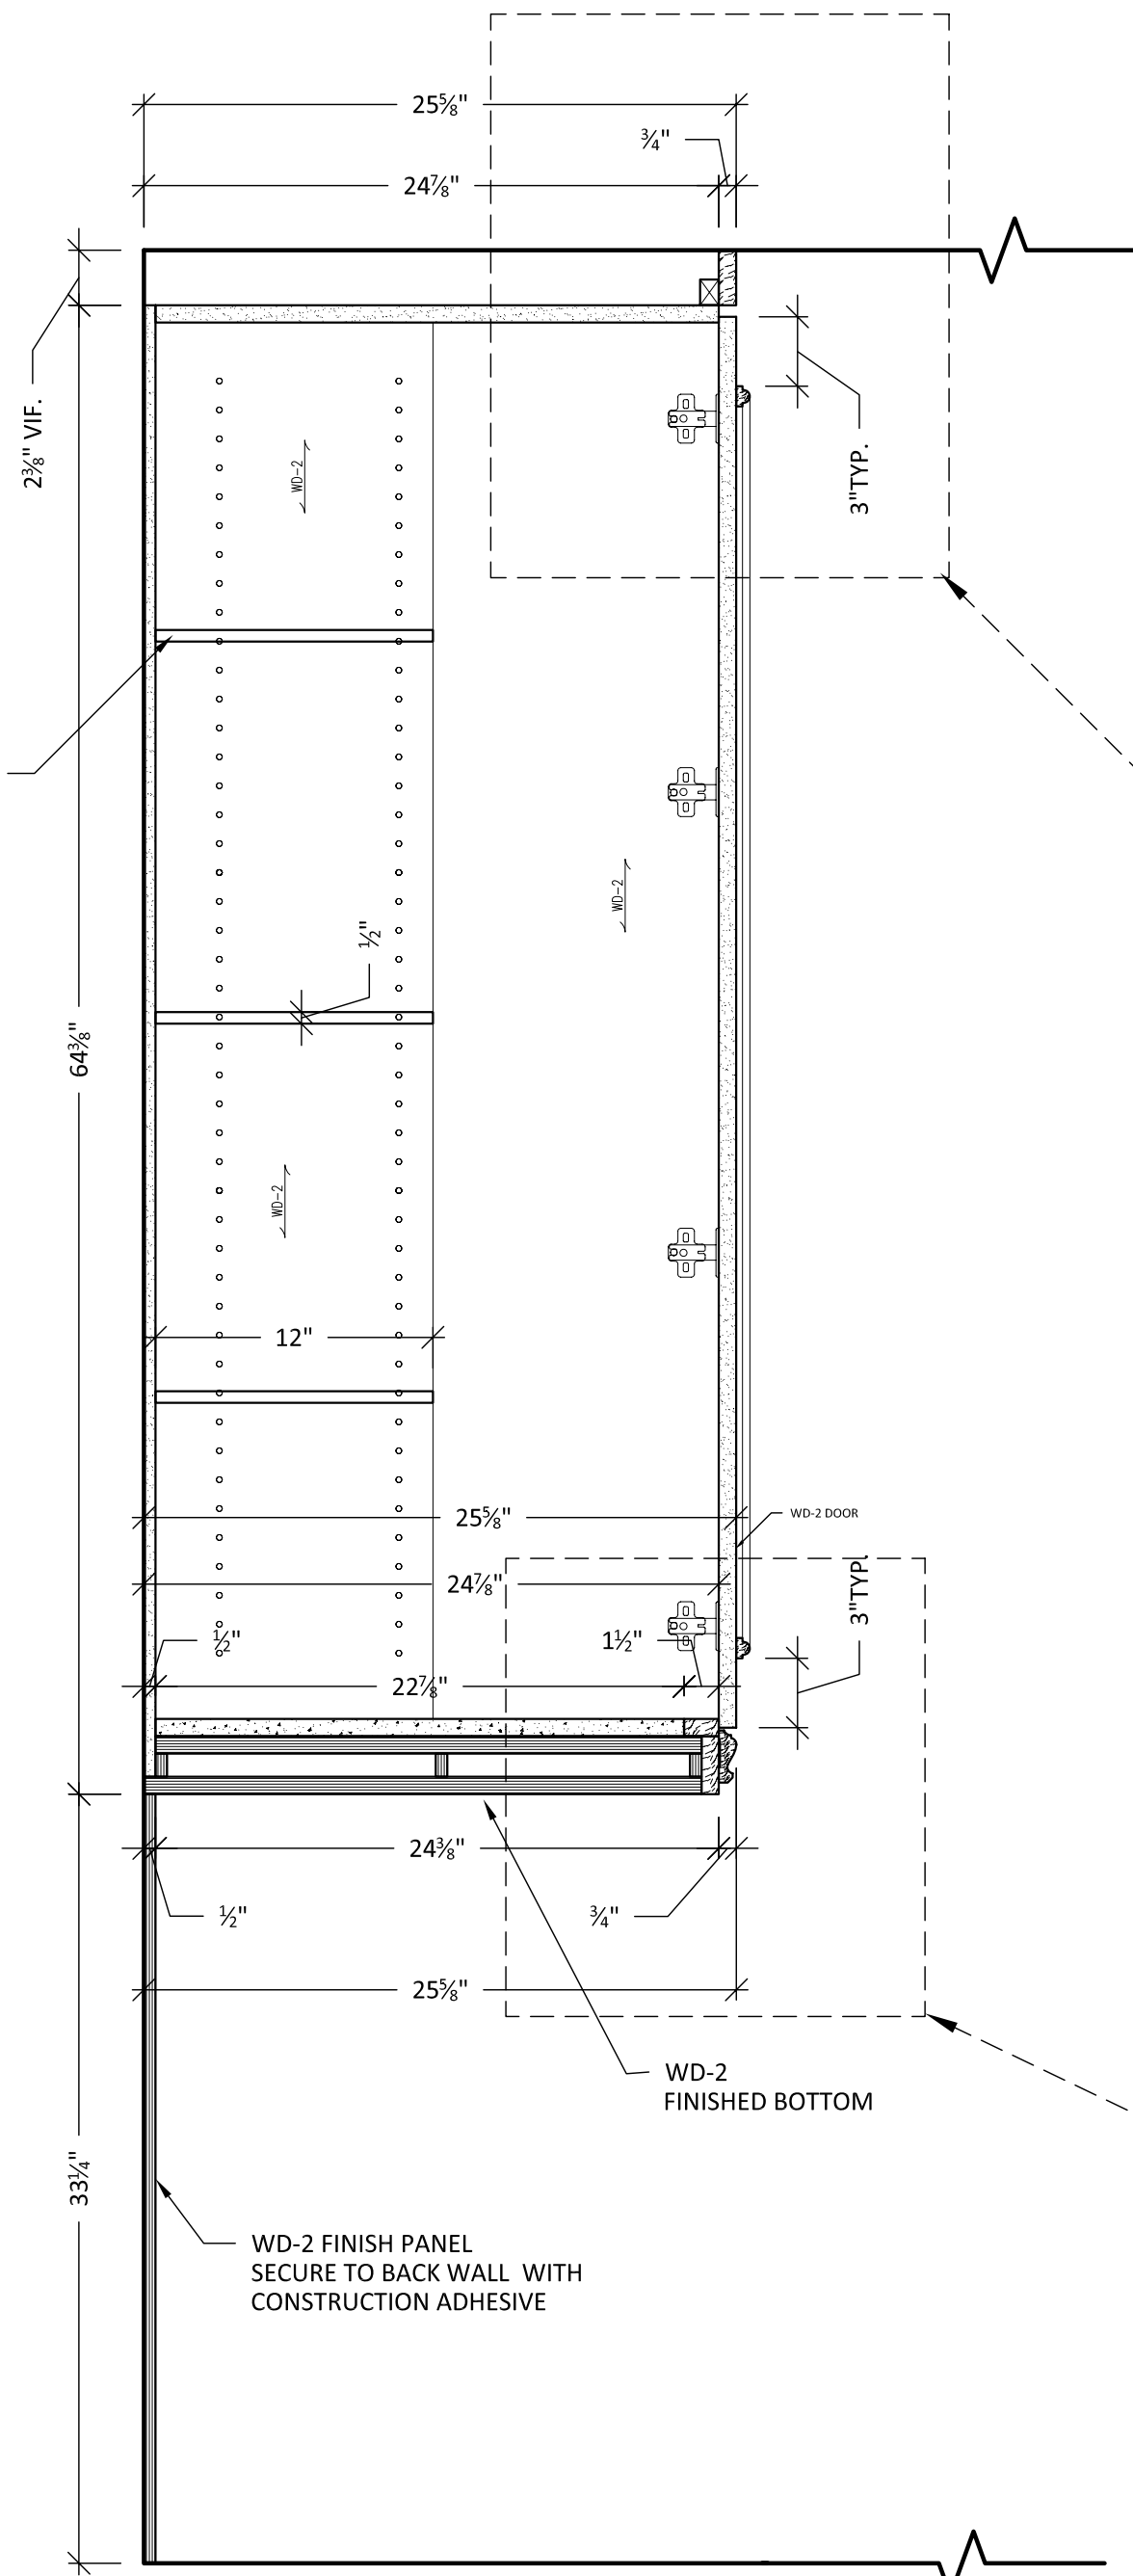

**S22 SECTION**  
SCALE: 1 1/2" = 1'-0"

3/8" THICK GLASS  
TEMPERED ADJUSTABLE SHELF  
SECURED TO 32mm 1/4" HOLES  
SPOON TYPE SHLEF PINS FOR GLASS SHELVES

WD-2 FINISH PANEL  
SECURE TO BACK WALL WITH  
CONSTRUCTION ADHESIVE

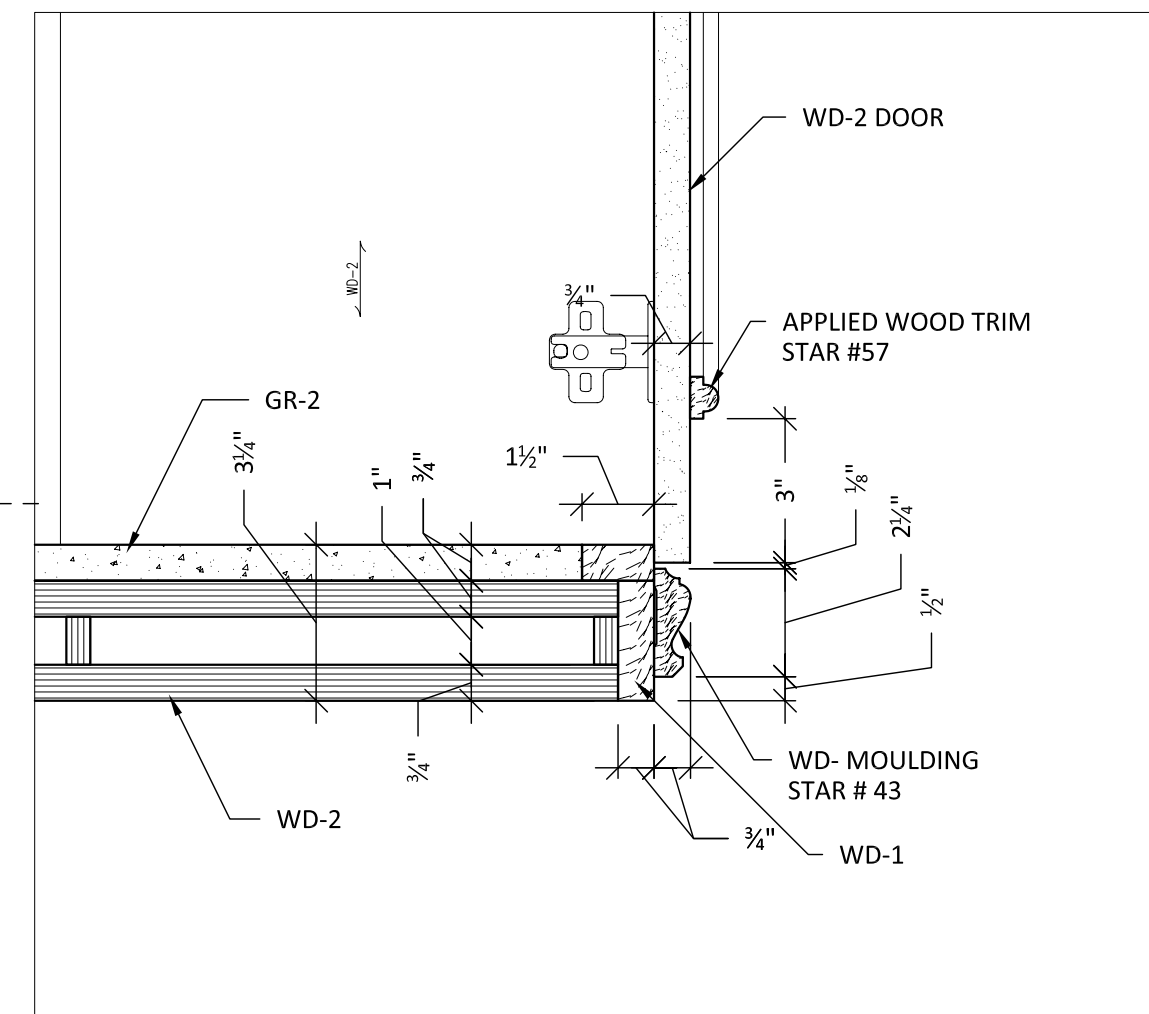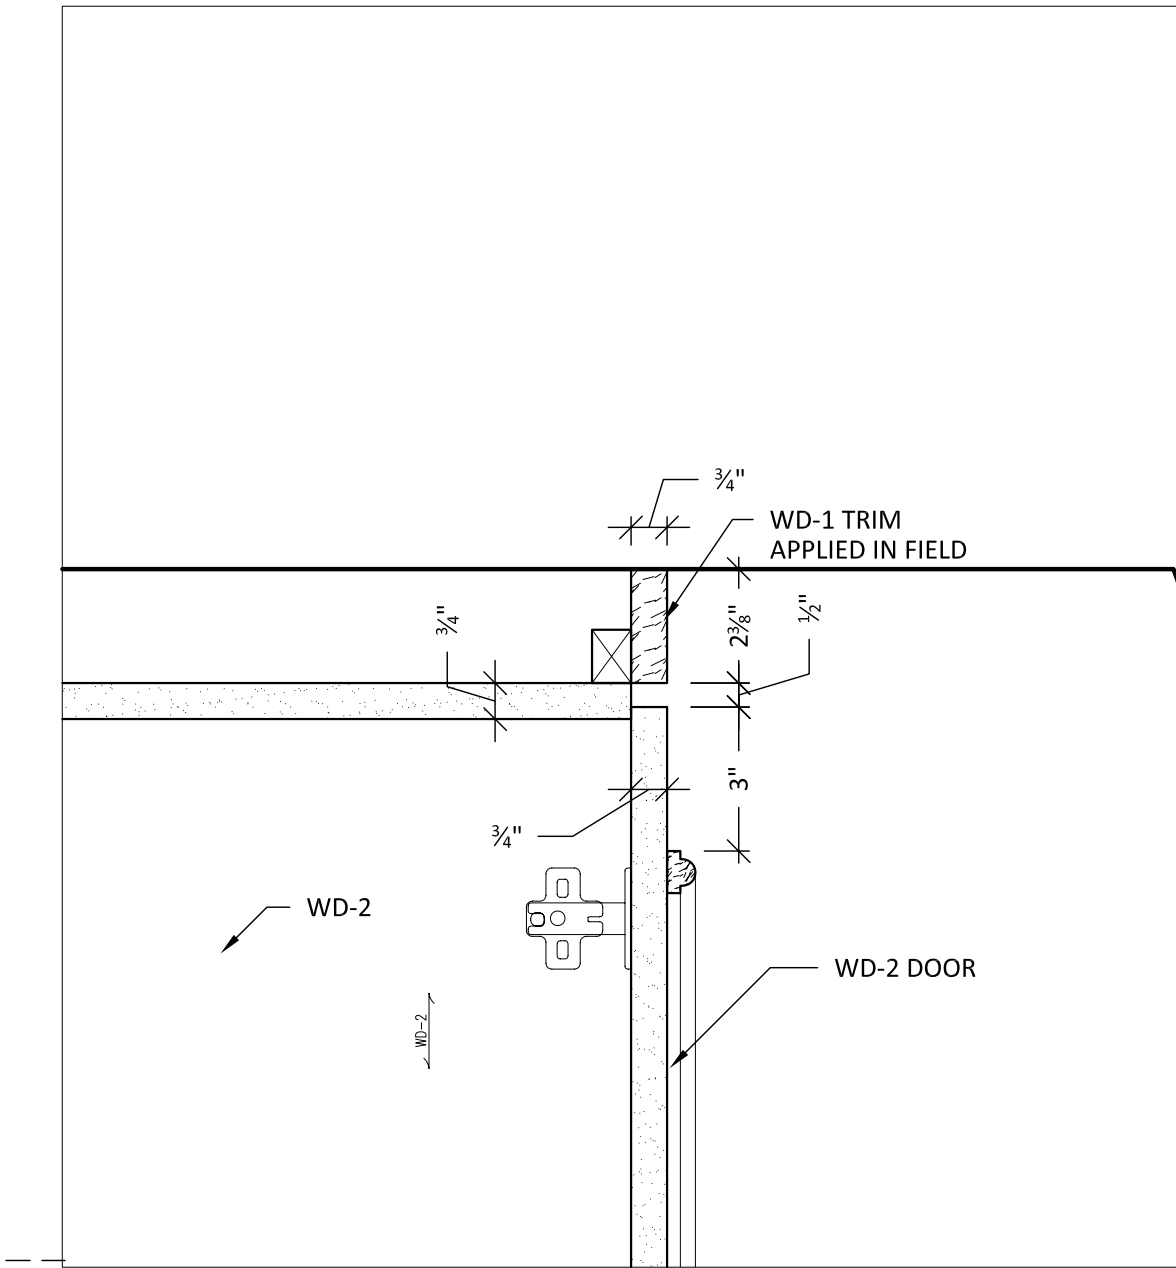

SHOP NOTES:

GR-2: GRANITE  
BY STONE  
"DUNBAR" (DARK)

WD-1  
SOLID RED OAK  
(STAINED TO MATCH  
APPROVED SAMPLE)

WD-2  
RED OAK VENEER  
(STAINED TO MATCH  
APPROVED SAMPLE)



Drawn by: Neno K.

NO.	REVISION/REASON	DATE

Architect: SAS  
ARCHITECTS & PLANNERS

Contractor: LANDMARK CONSTRUCTION

Project name and address:  
PEACE VILLAGE THE COMMONS  
103000 VILLAGE CIRCLE DRIVE  
PALOS PARK, IL 60464

Project: PEACE VILLAGE

Date: 9-04-08

Job #: 08-101